



LEGEND

- LEVELS
- II. NUMBER OF LEVELS
- ENTRANCES TO THE CENTER
- SCOPE OF THE INTERVENTION
- MAIN ENTRANCES TO BUILDINGS
- 1 HOUSE OF SPORTS
- 2 HOUSE OF STUDENTS
- 3 HOUSE OF HEALTH
- 4 HOUSE OF TECHNOLOGY
- 5 HOUSE OF HEALTH - EXTENSION
- 6 ADDITIONAL BUILDING II
- 7 ADDITIONAL BUILDING III

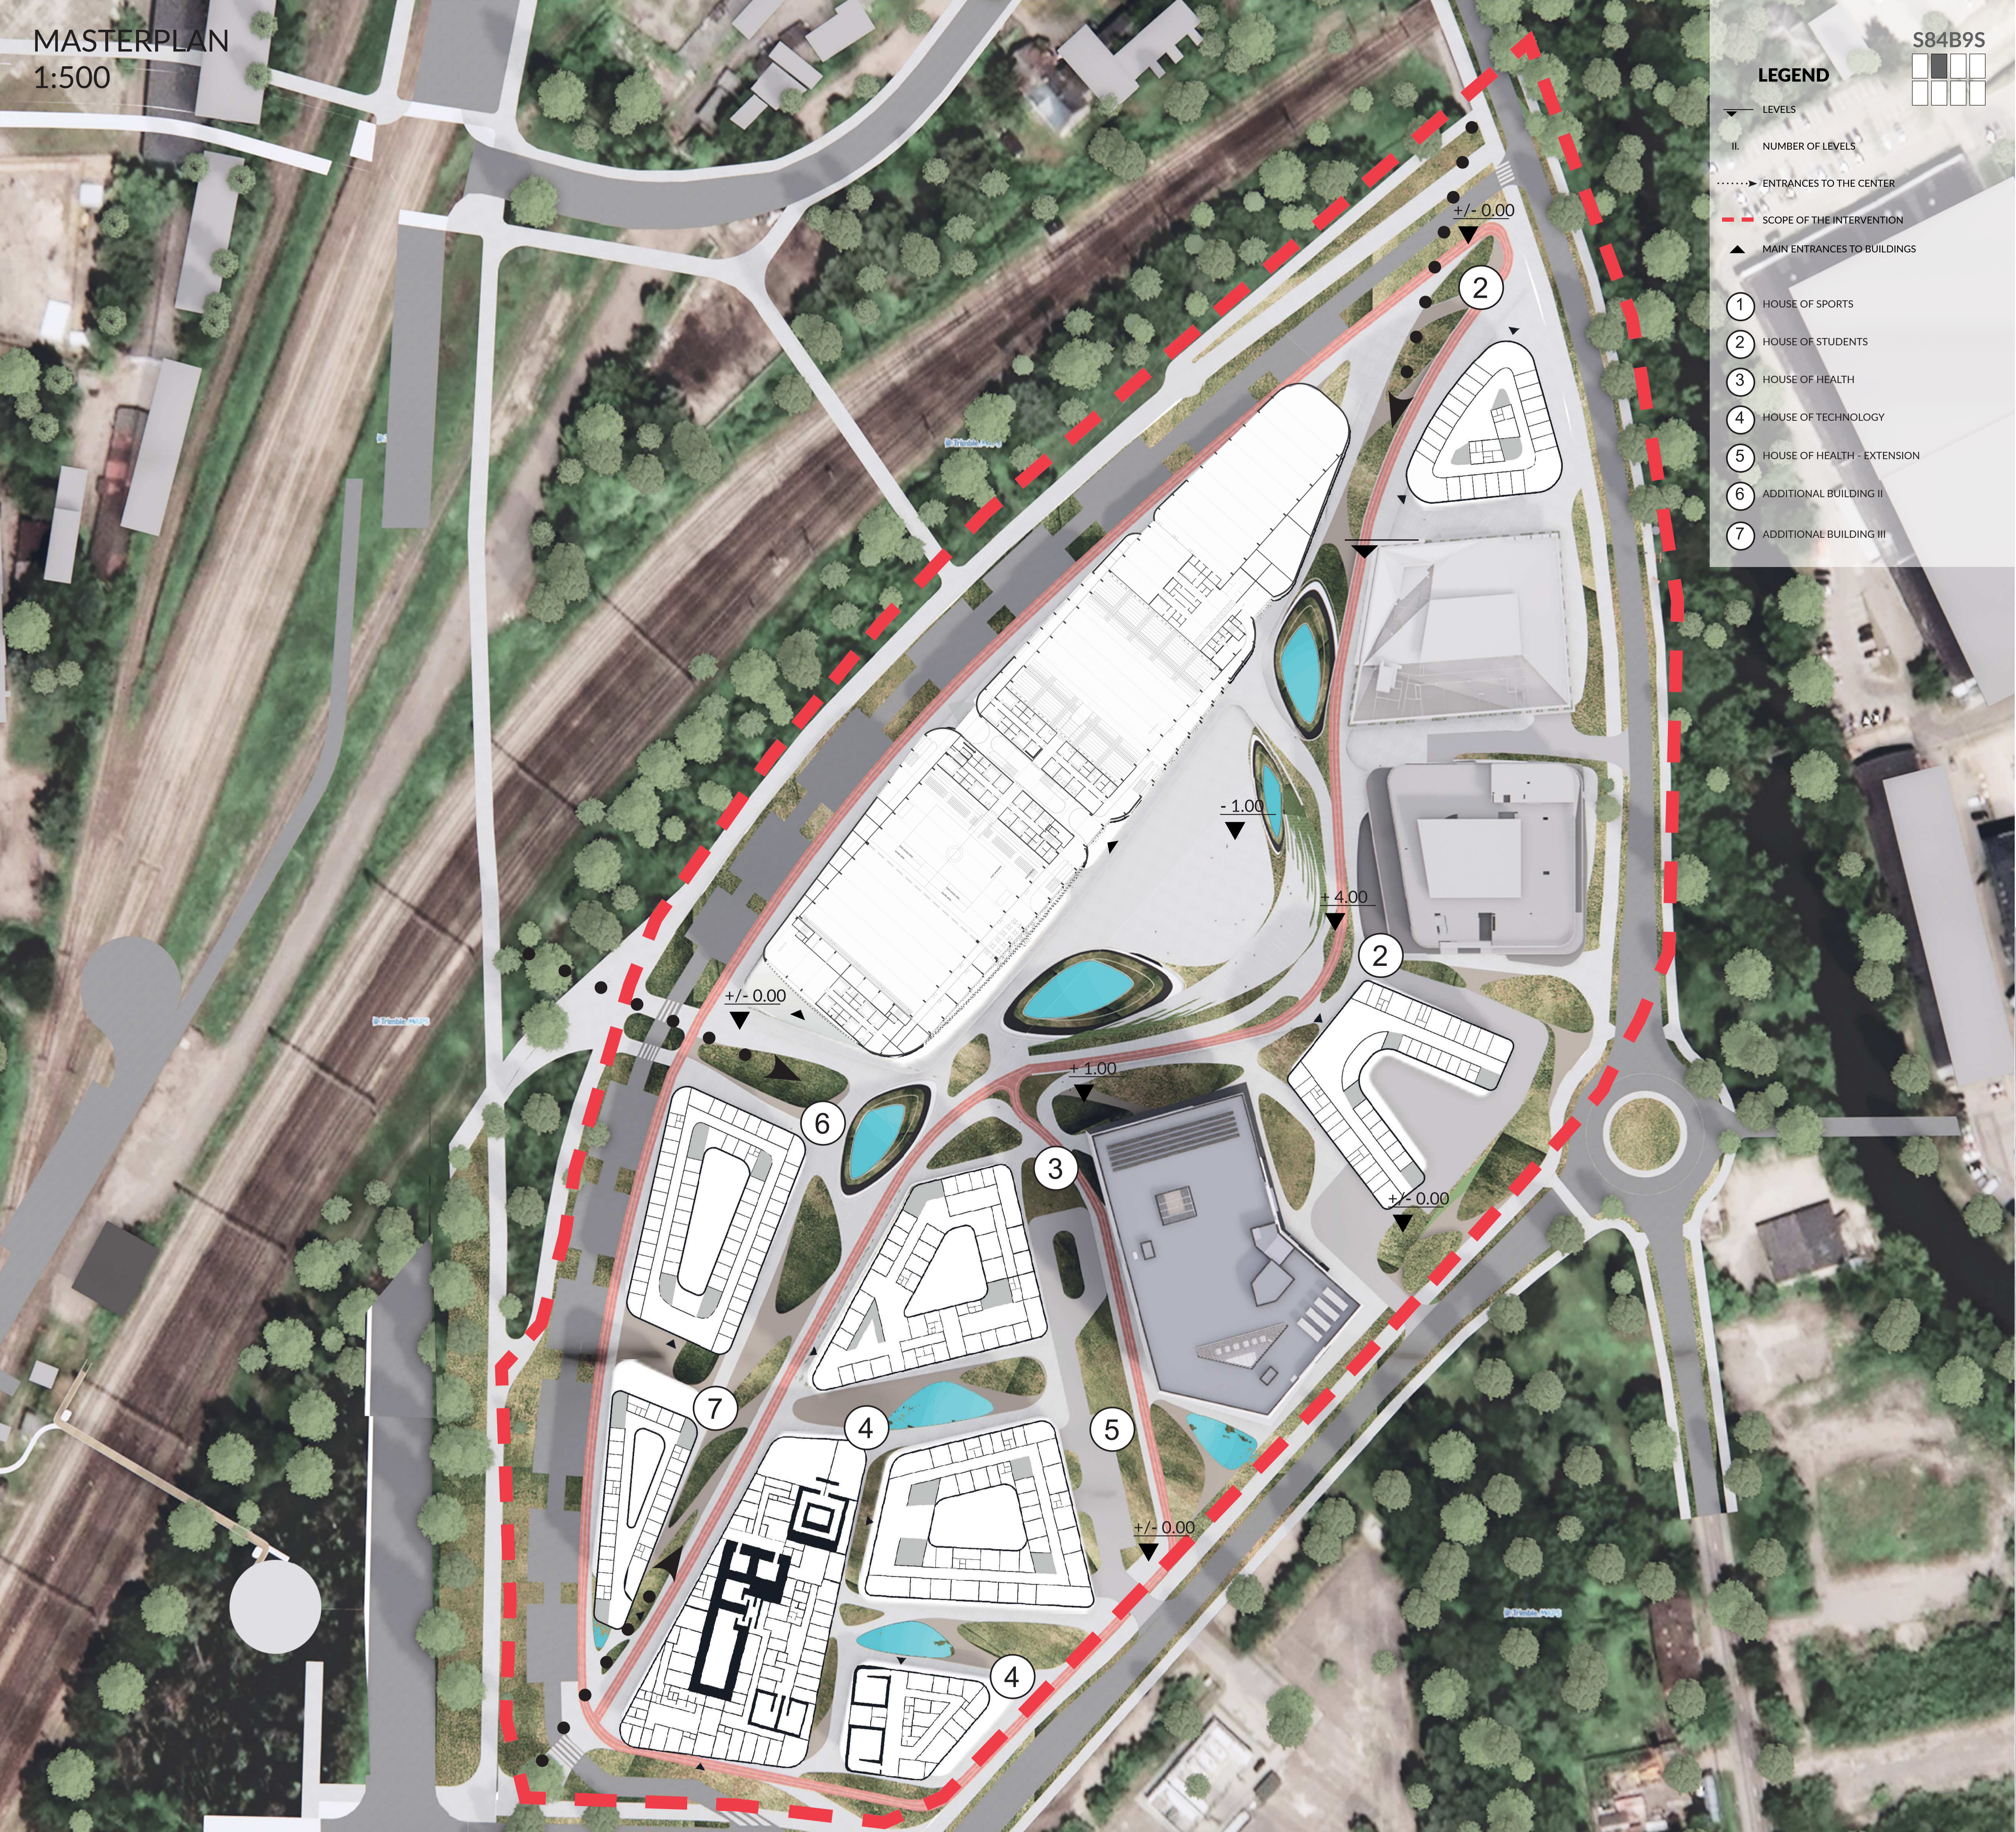


STAGES

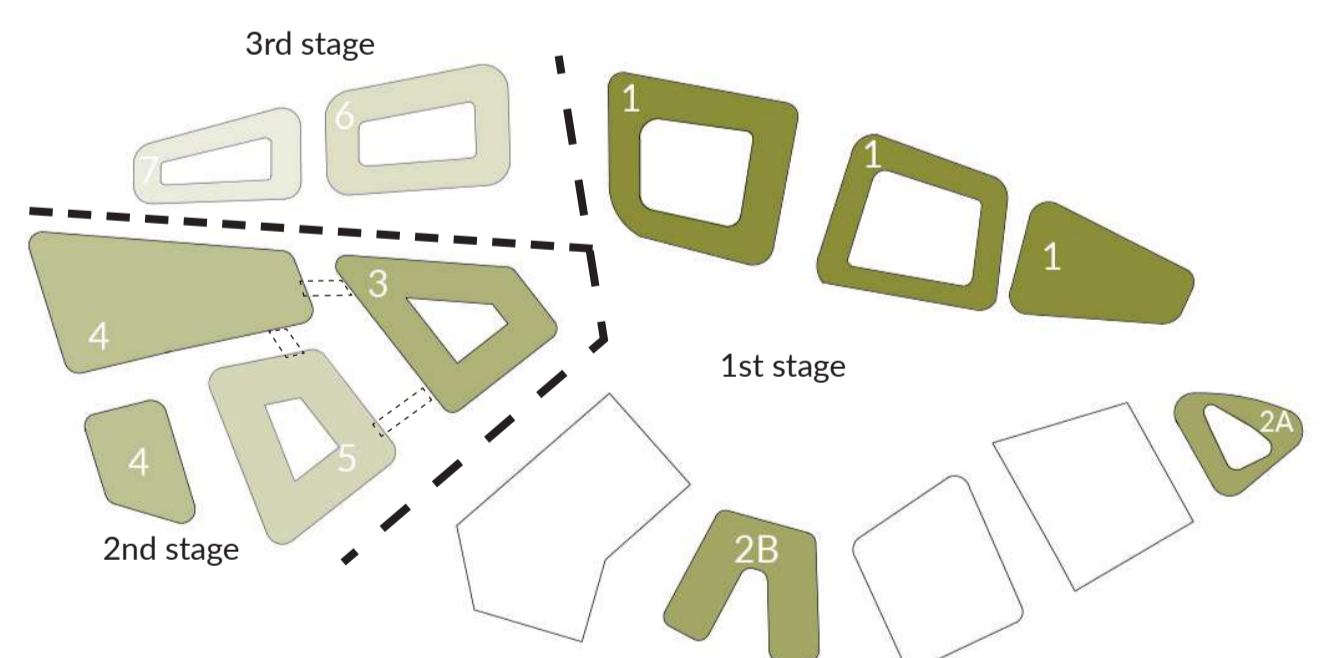


- 1 HOUSE OF SPORTS
- 2A, 2B HOUSE OF STUDENTS
- 3 HOUSE OF HEALTH
- 4 HOUSE OF TECHNOLOGY
- 5 HOUSE OF HEALTH - EXTENSION
- 6 ADDITIONAL BUILDING II
- 7 ADDITIONAL BUILDING III
- POSSIBLE BRIDGE CONNECTIONS

HEIGHTS OF BUILDINGS

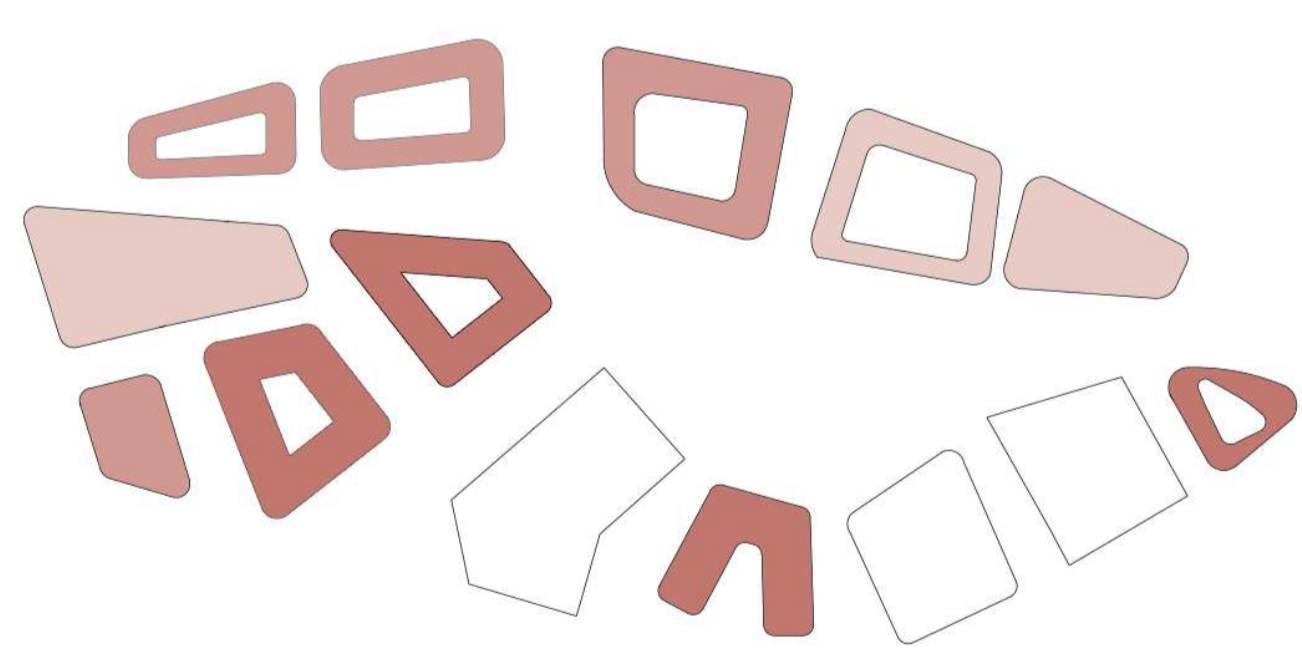


- 4 AND MORE FLOORS
- 3 FLOORS
- 1-2 FLOORS
- EXISTING

GREEN & WATER

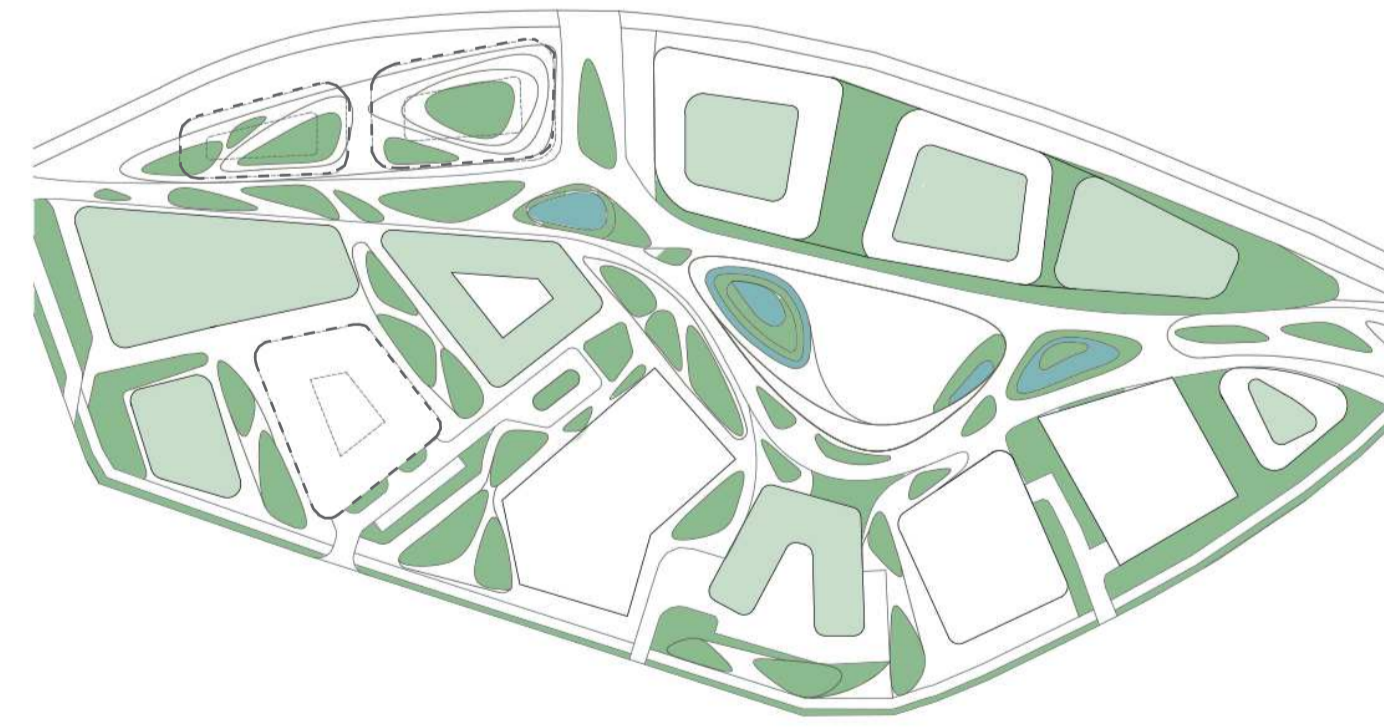

- GREEN SPACES
- GREEN ROOFS
- WATER
- EXTENSIONS OF CAMPUS

PAVEMENTS

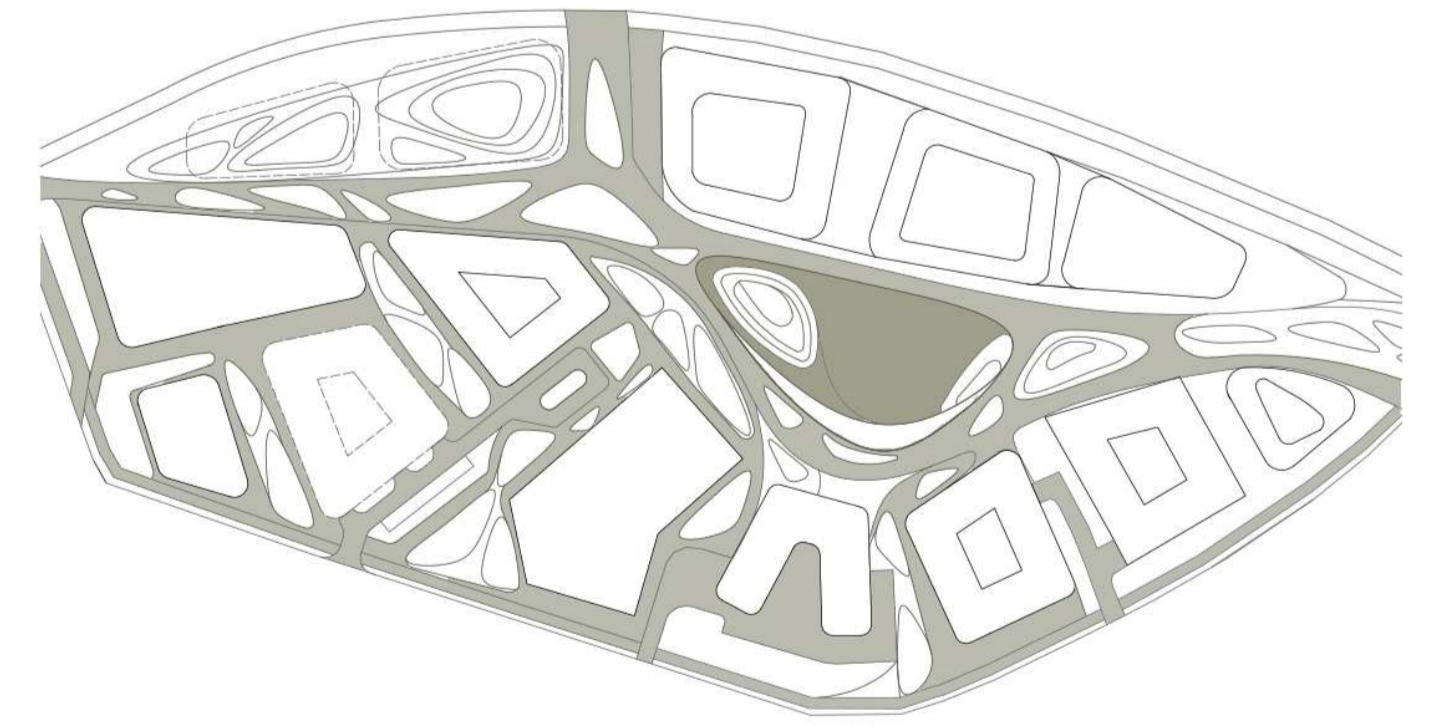


- PEDESTRIAN PAVEMENTS

PEDESTRIAN CORRIDORS




- MAIN AXES
- SIDE AXES
- RUNNING TRACK

WATER CIRCULATION

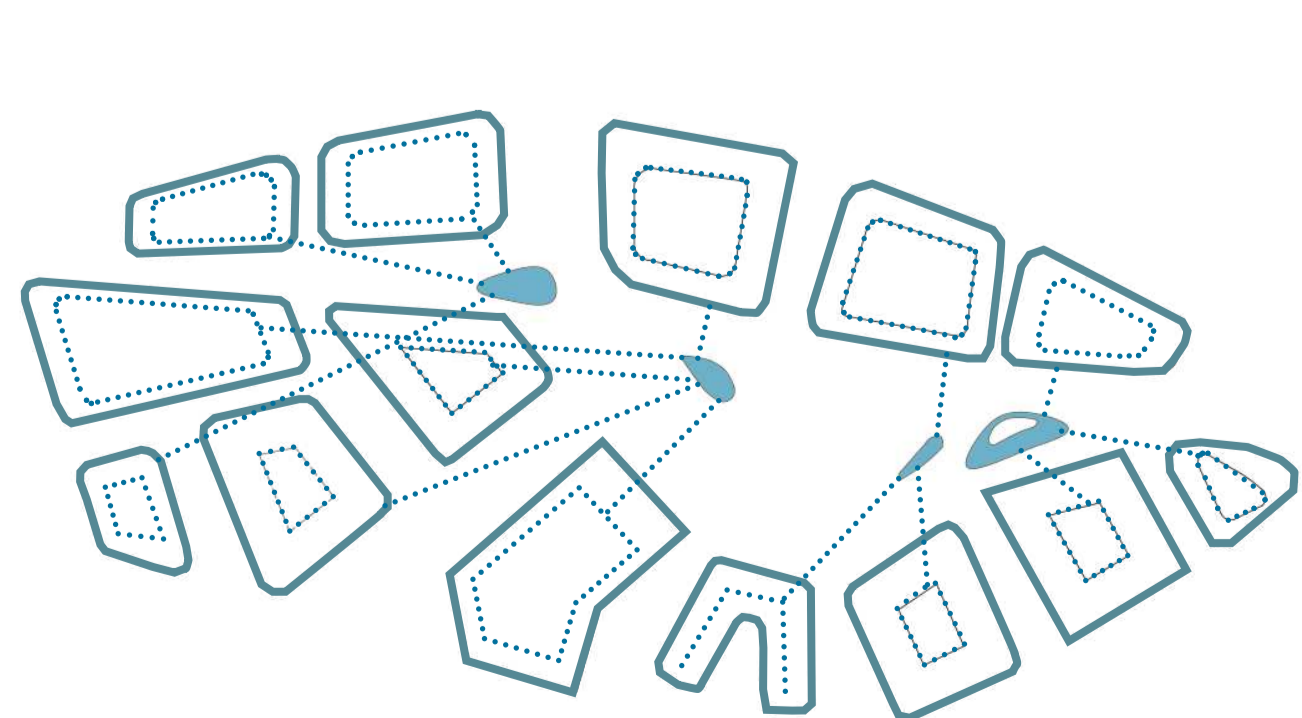


- WATER TANKS
- WATER DRAIN DIRECTIONS

PARKING ZONES  
BIKES / CARS

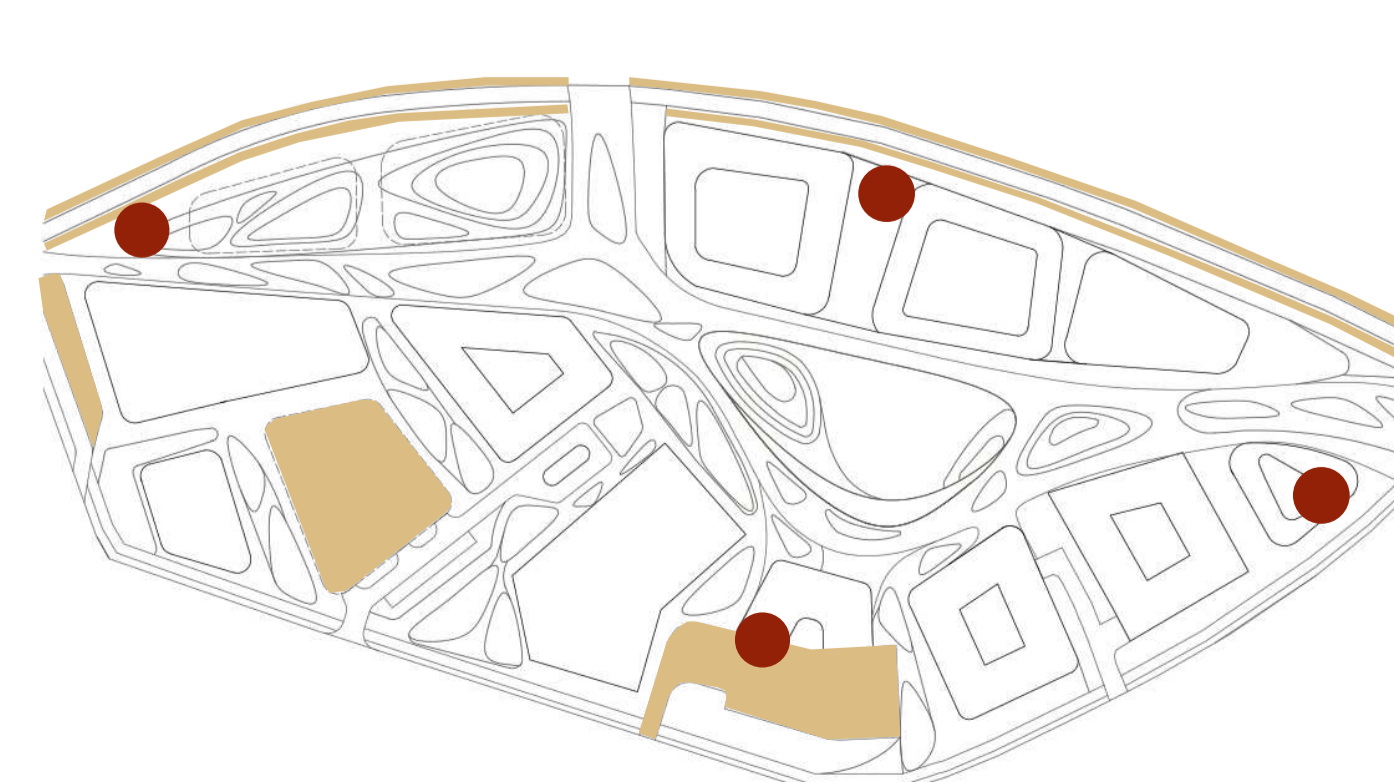

- BIKELY PARKINGS
- CAR PARKINGS

NOISE LEVEL

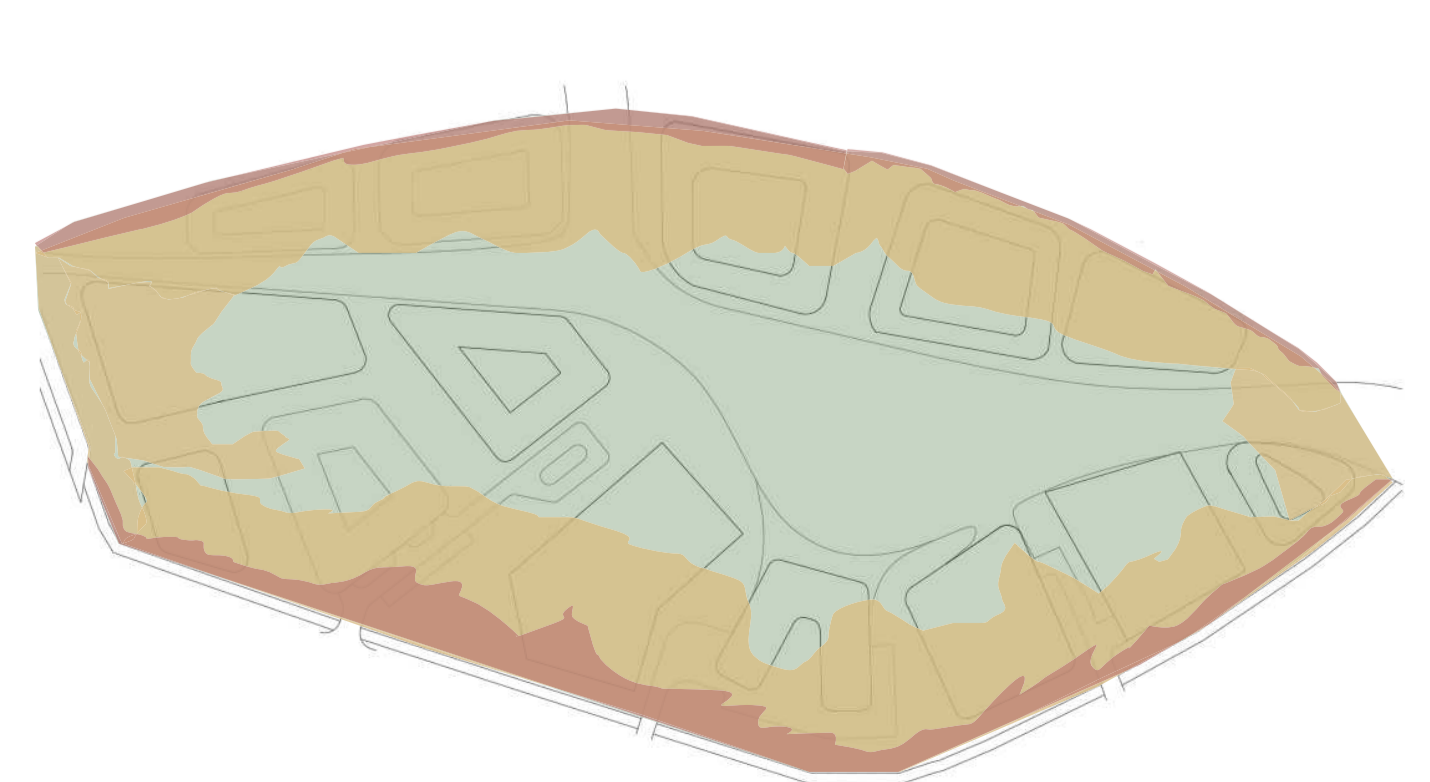

- PROTECTED ZONE
- BUFFOR
- NOISE