
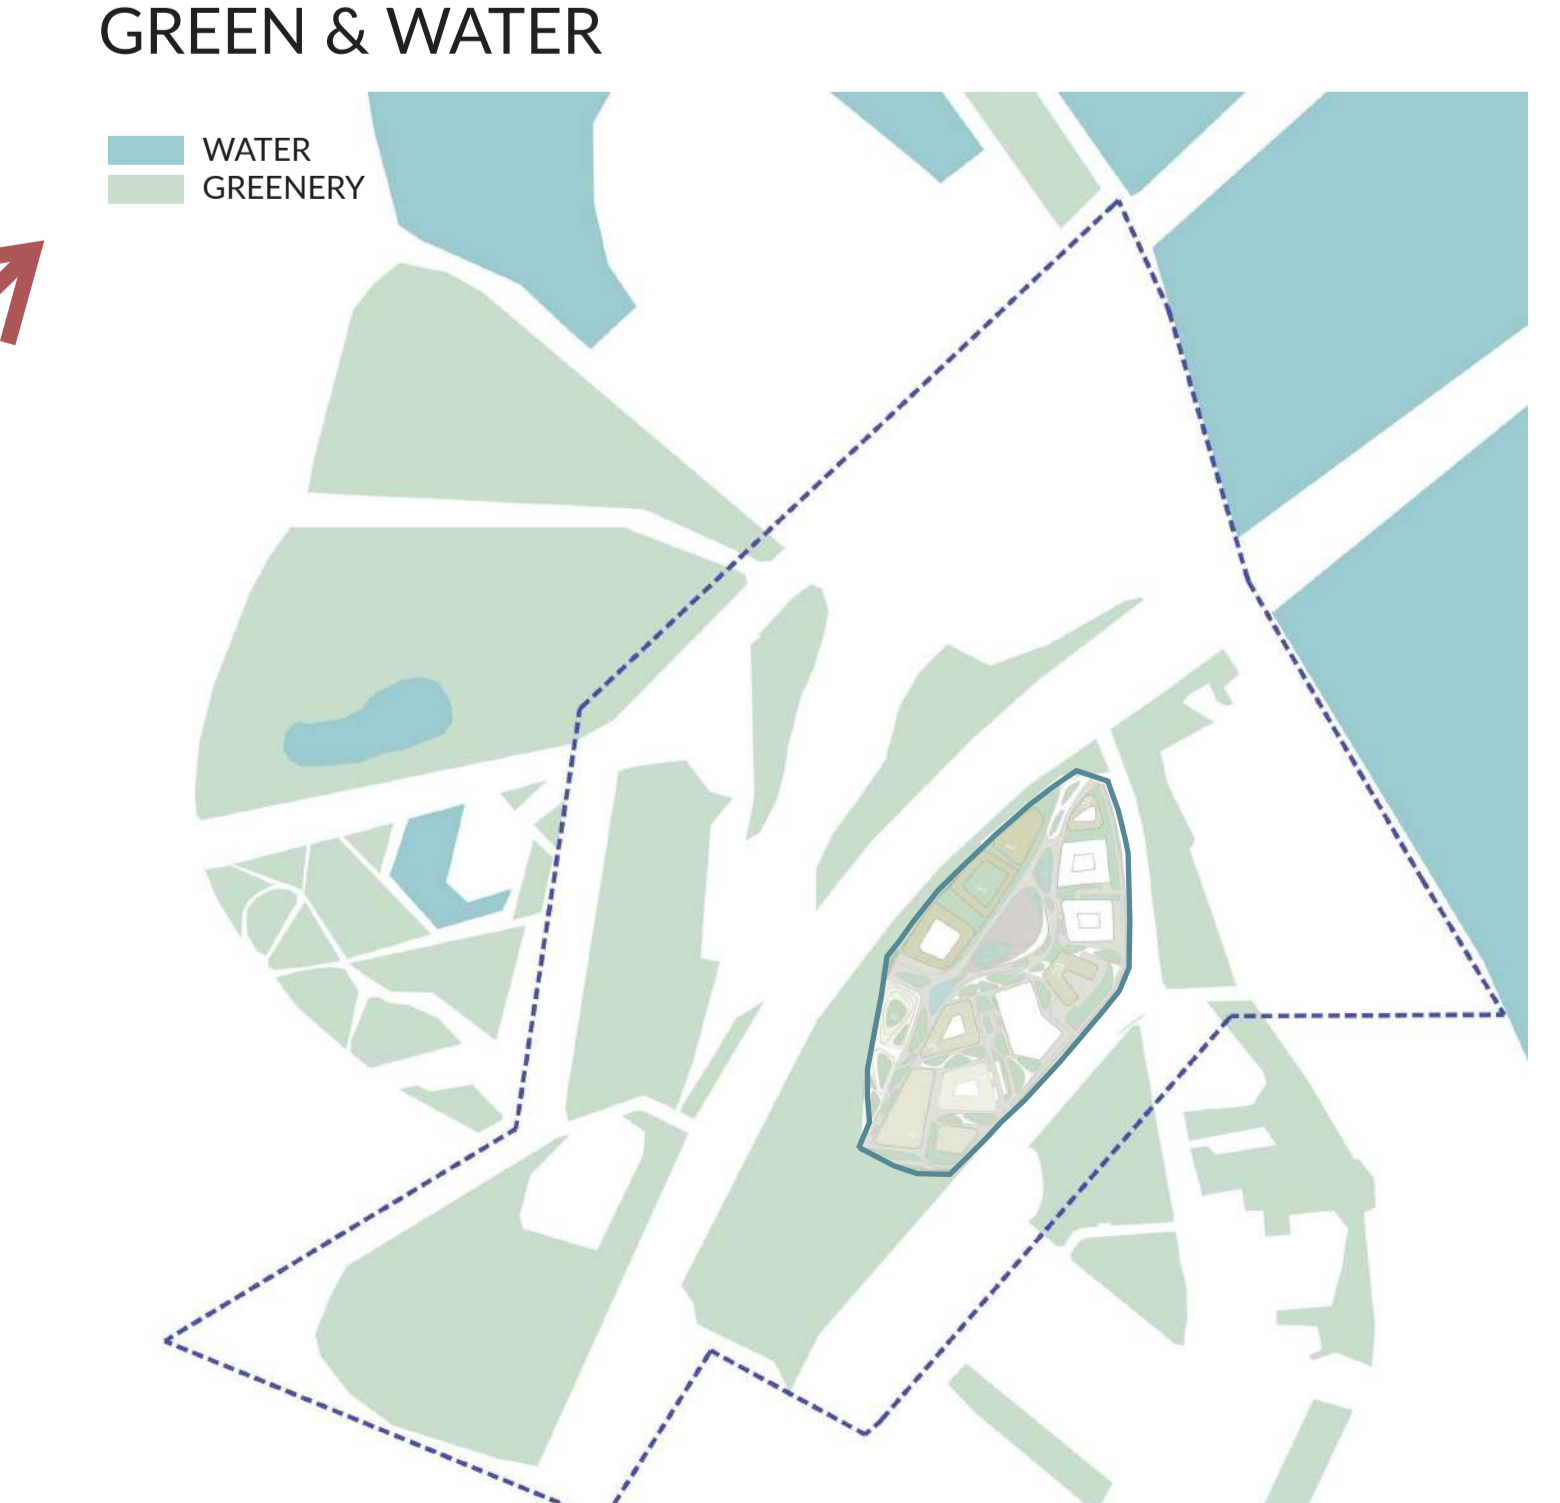
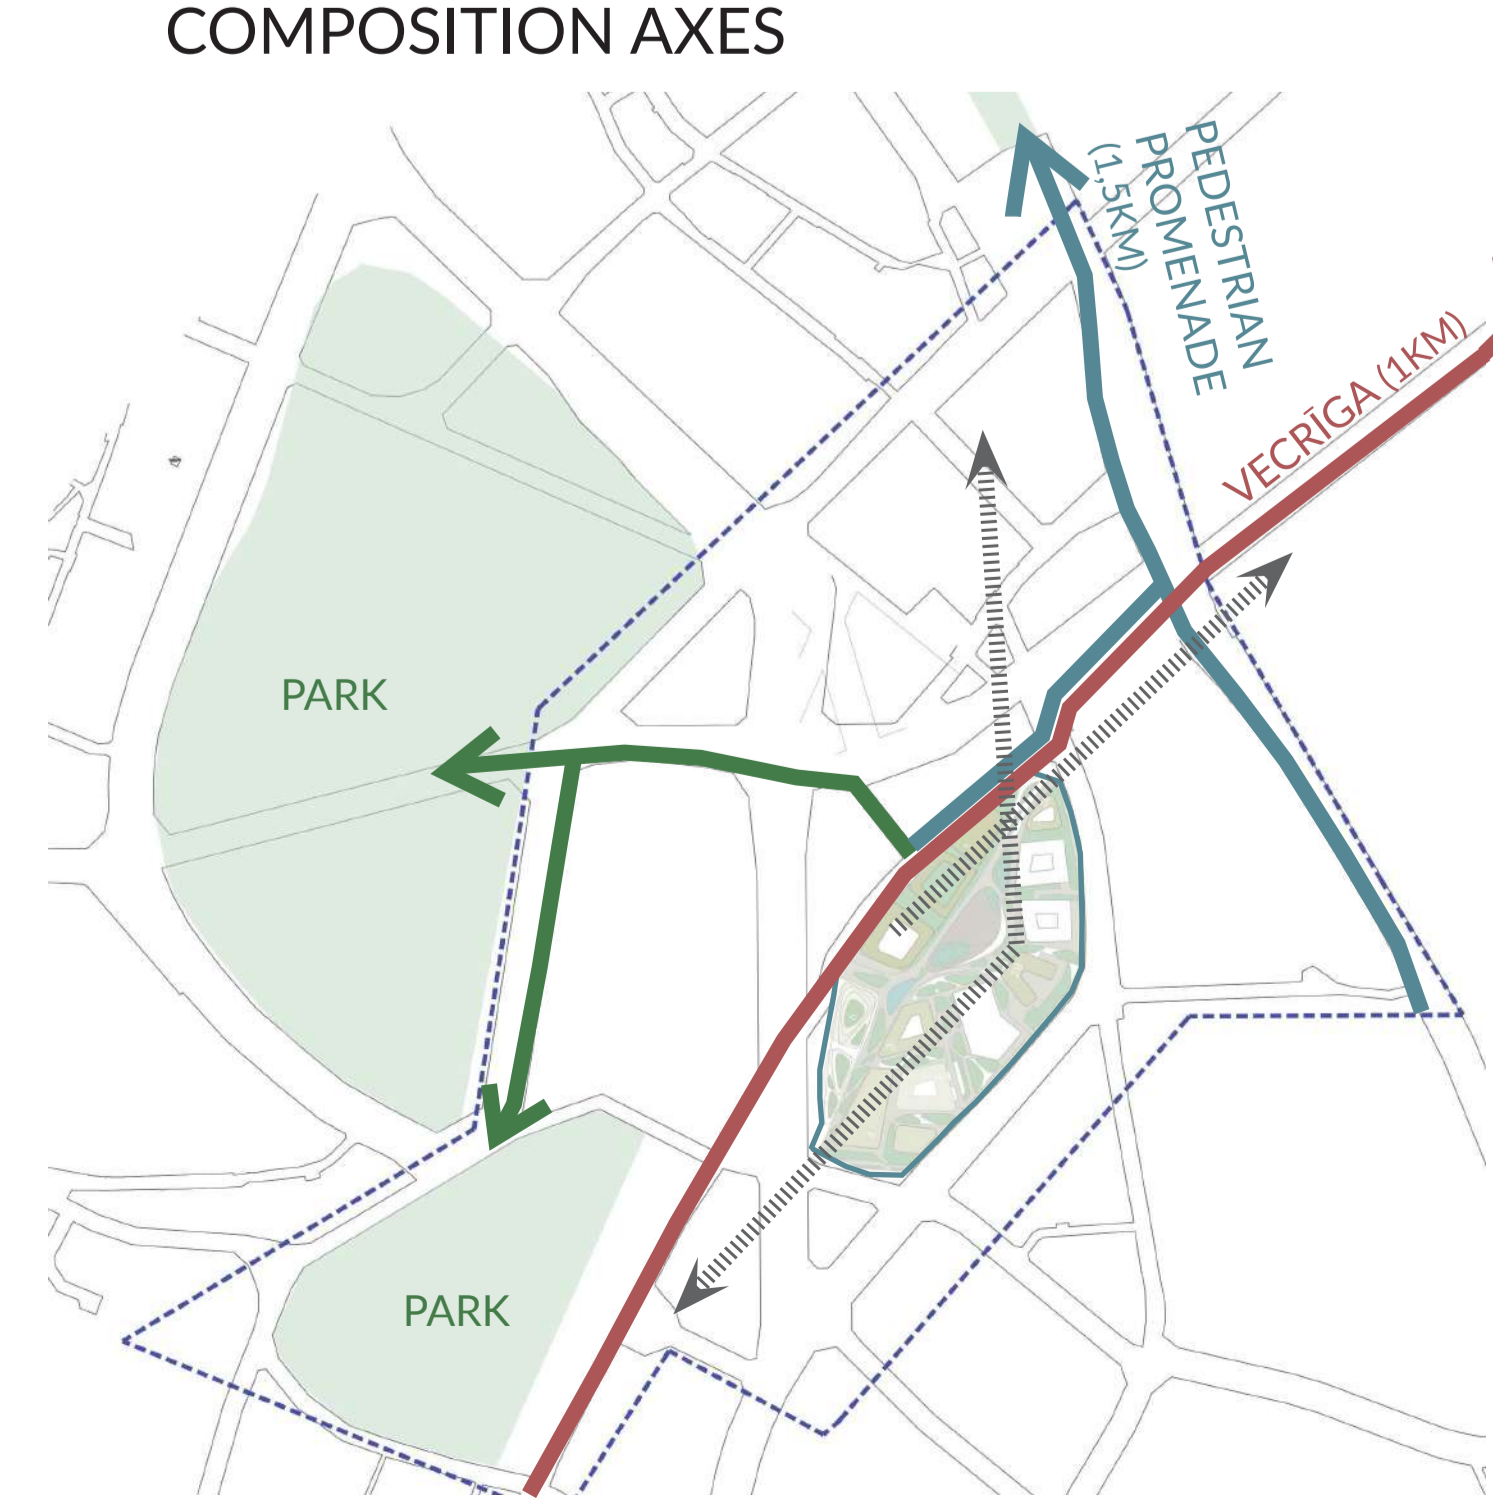
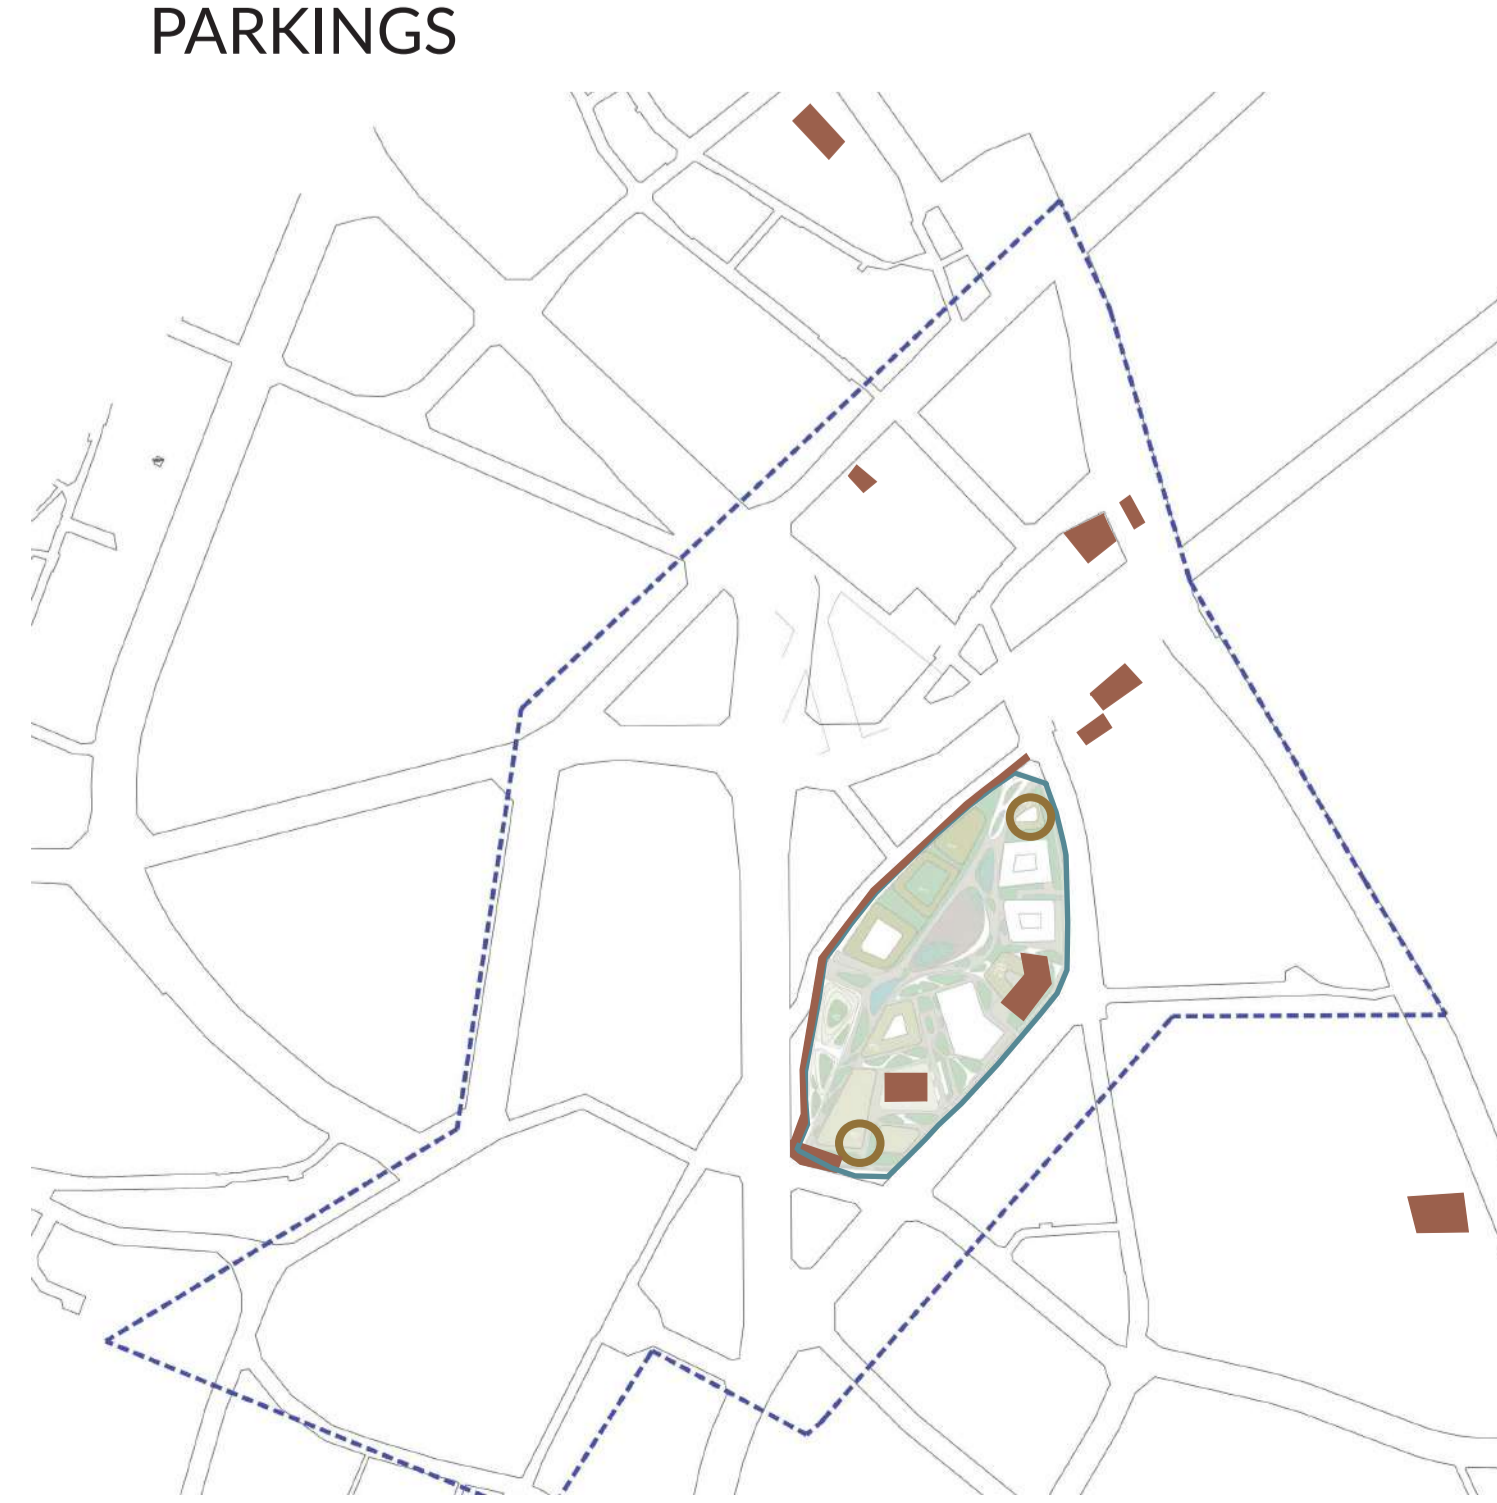
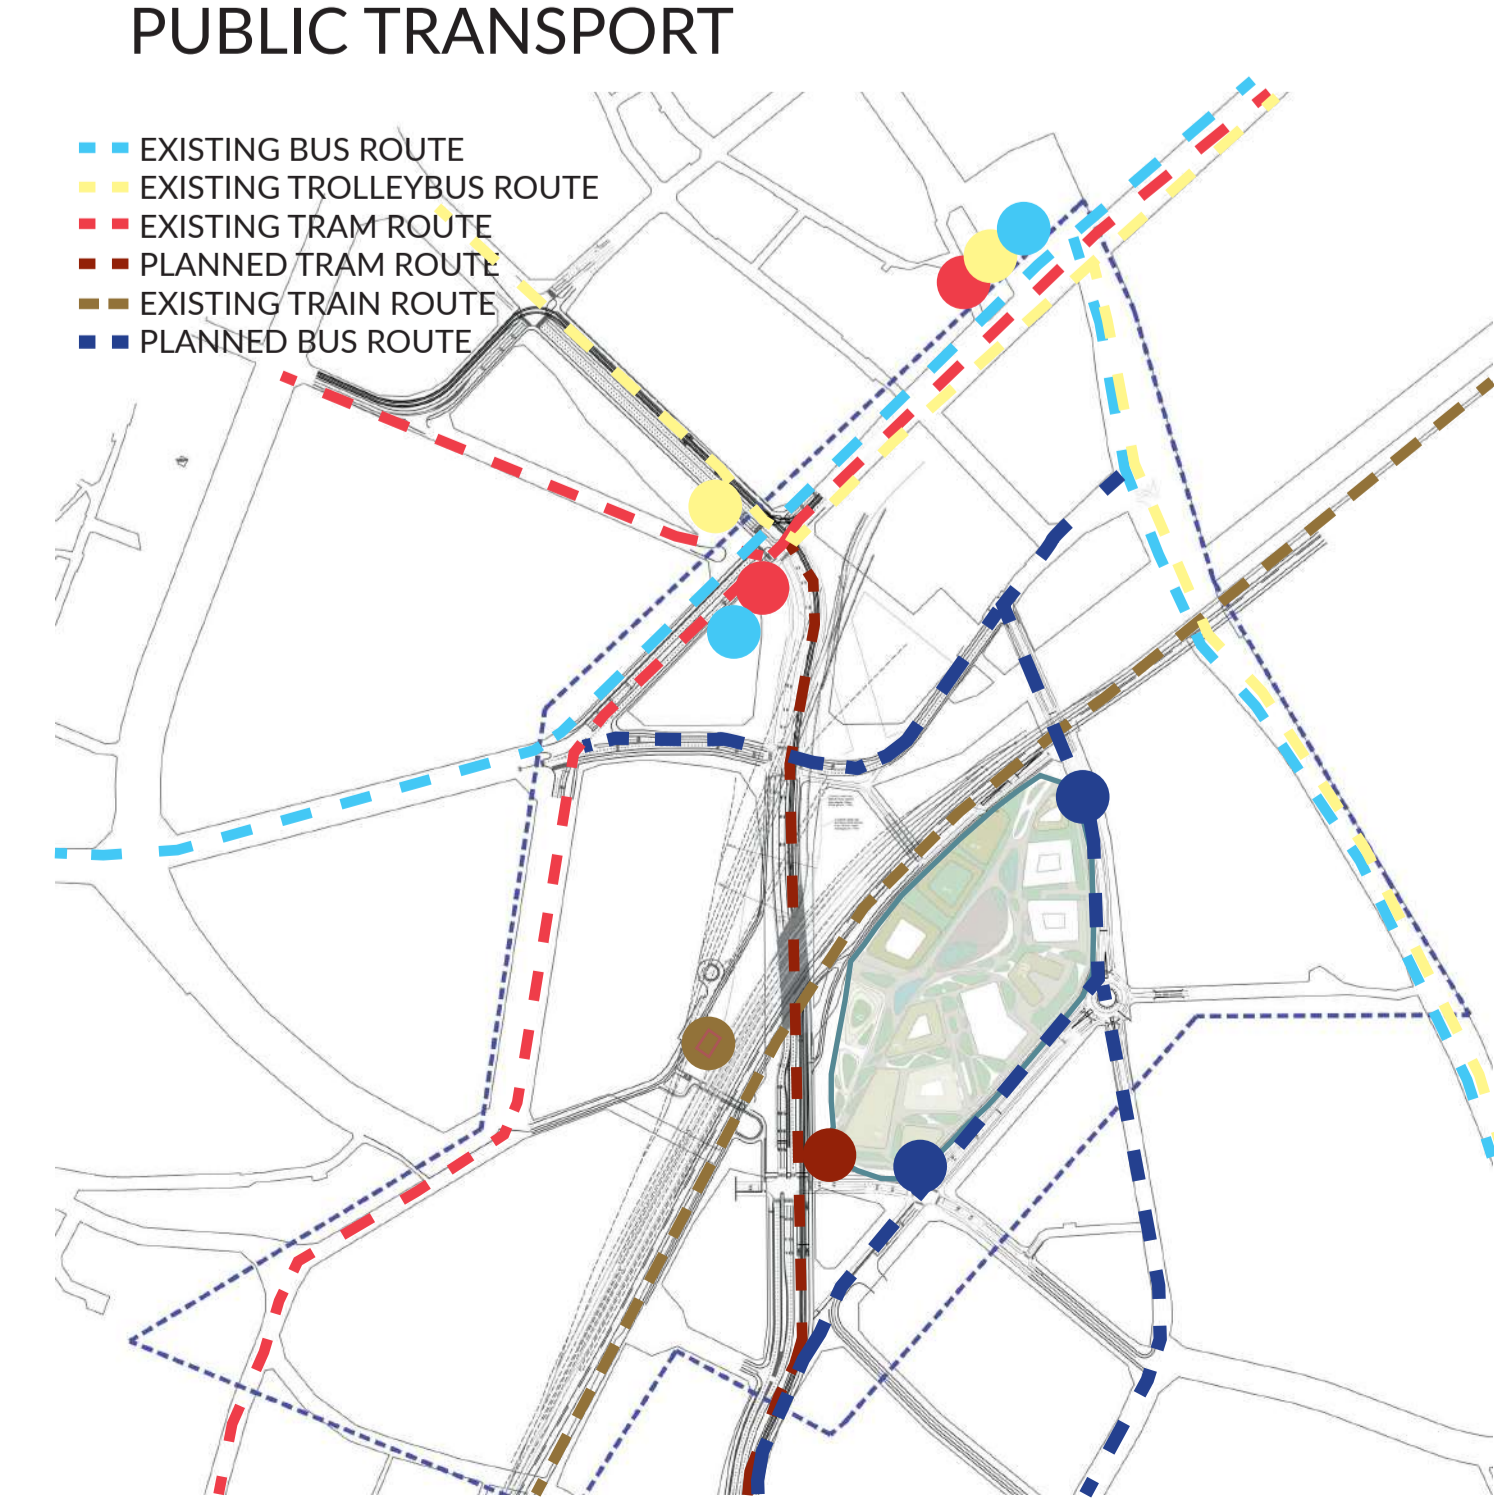
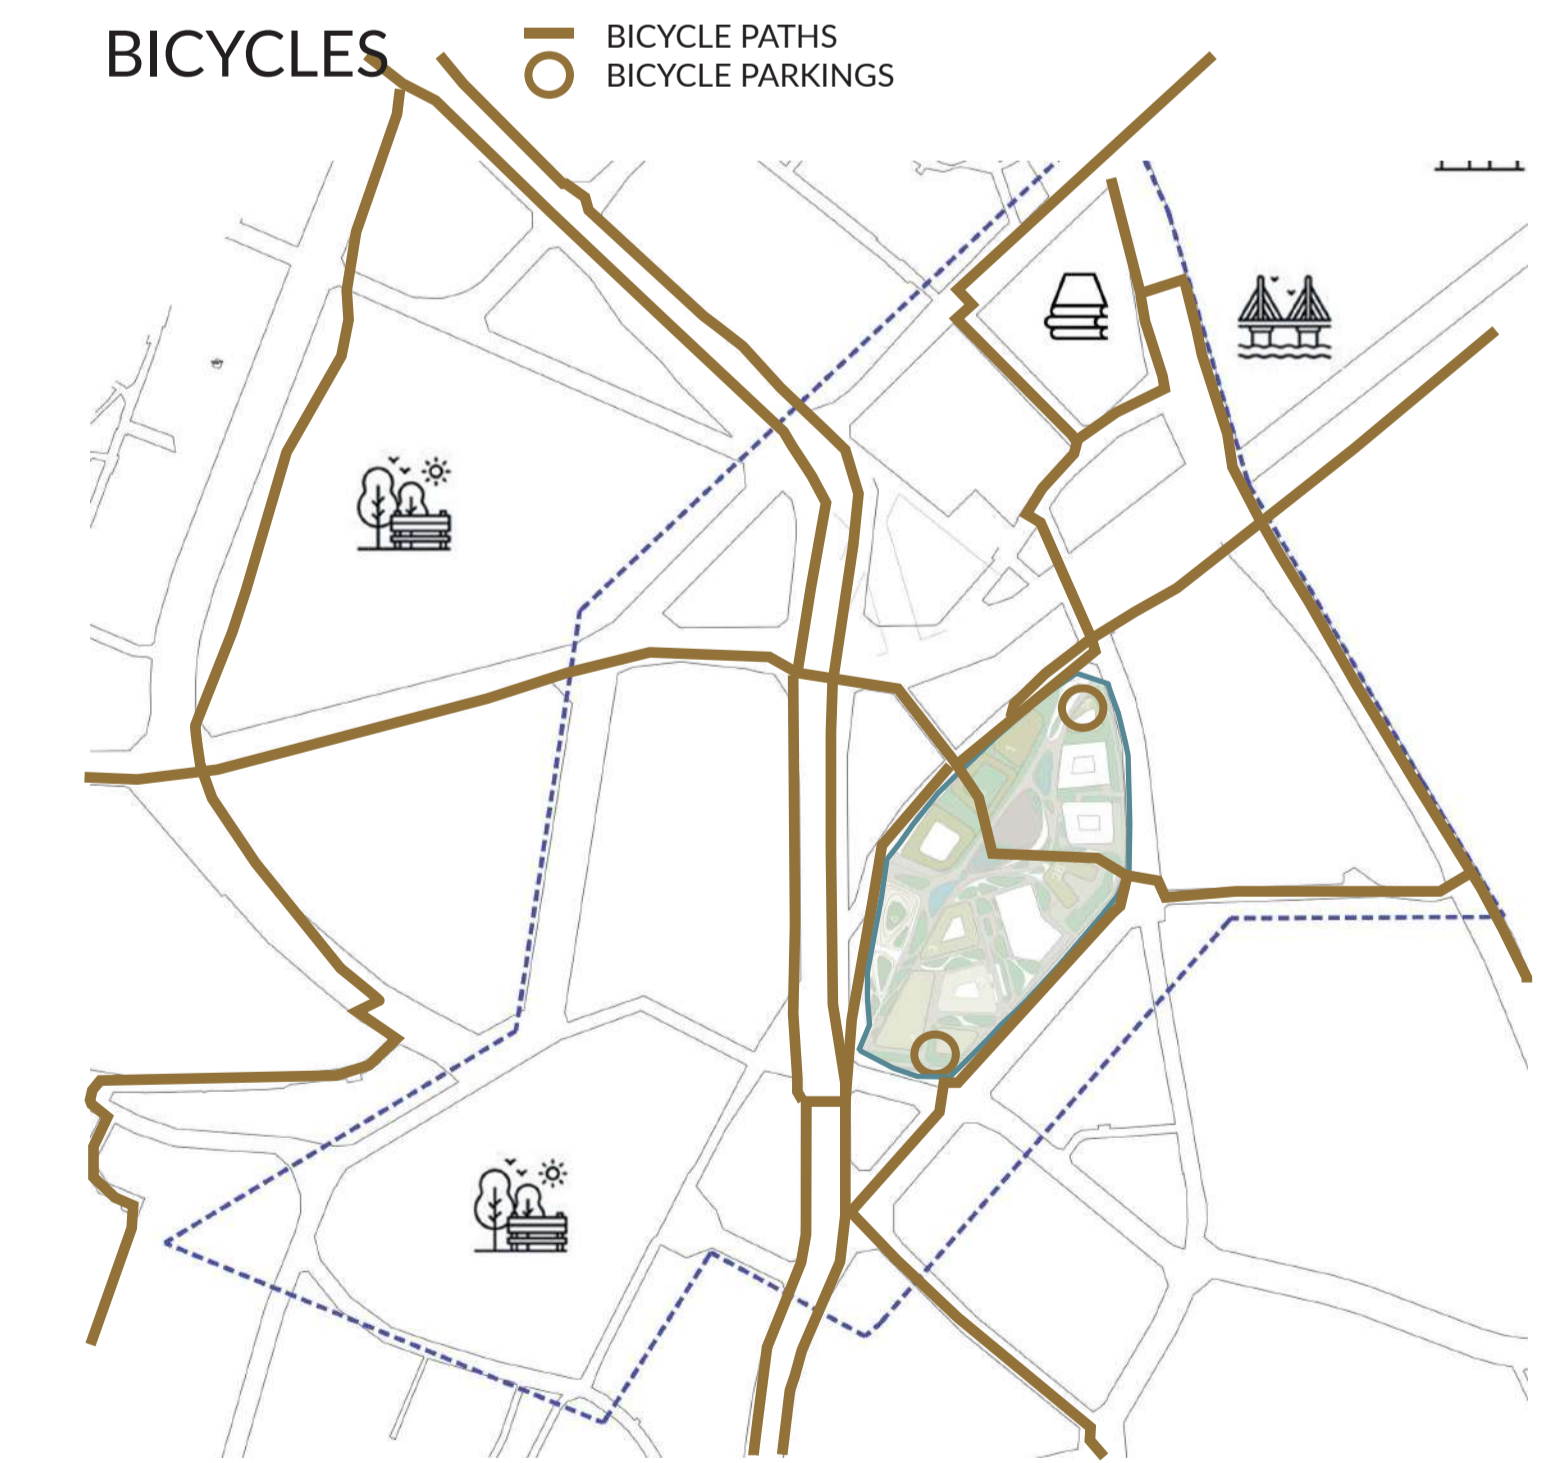
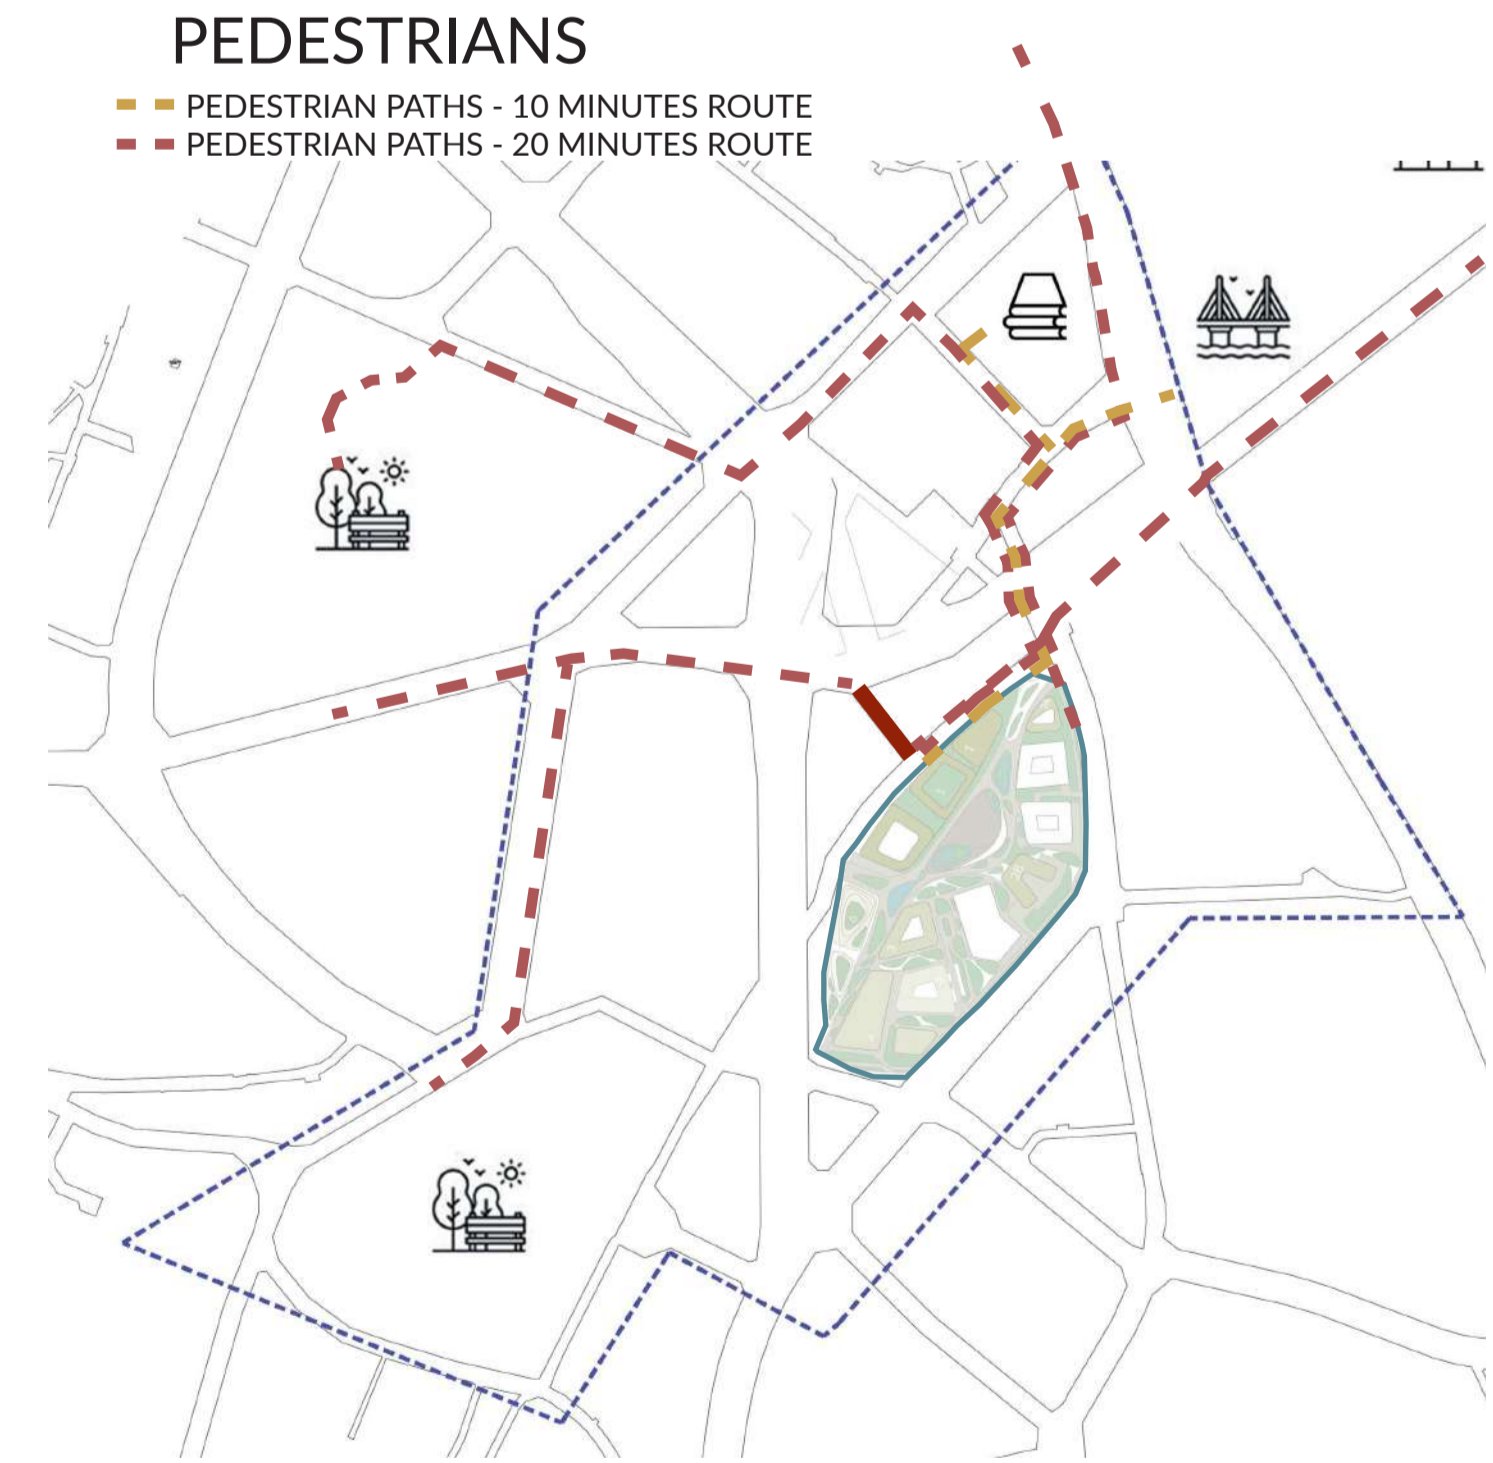
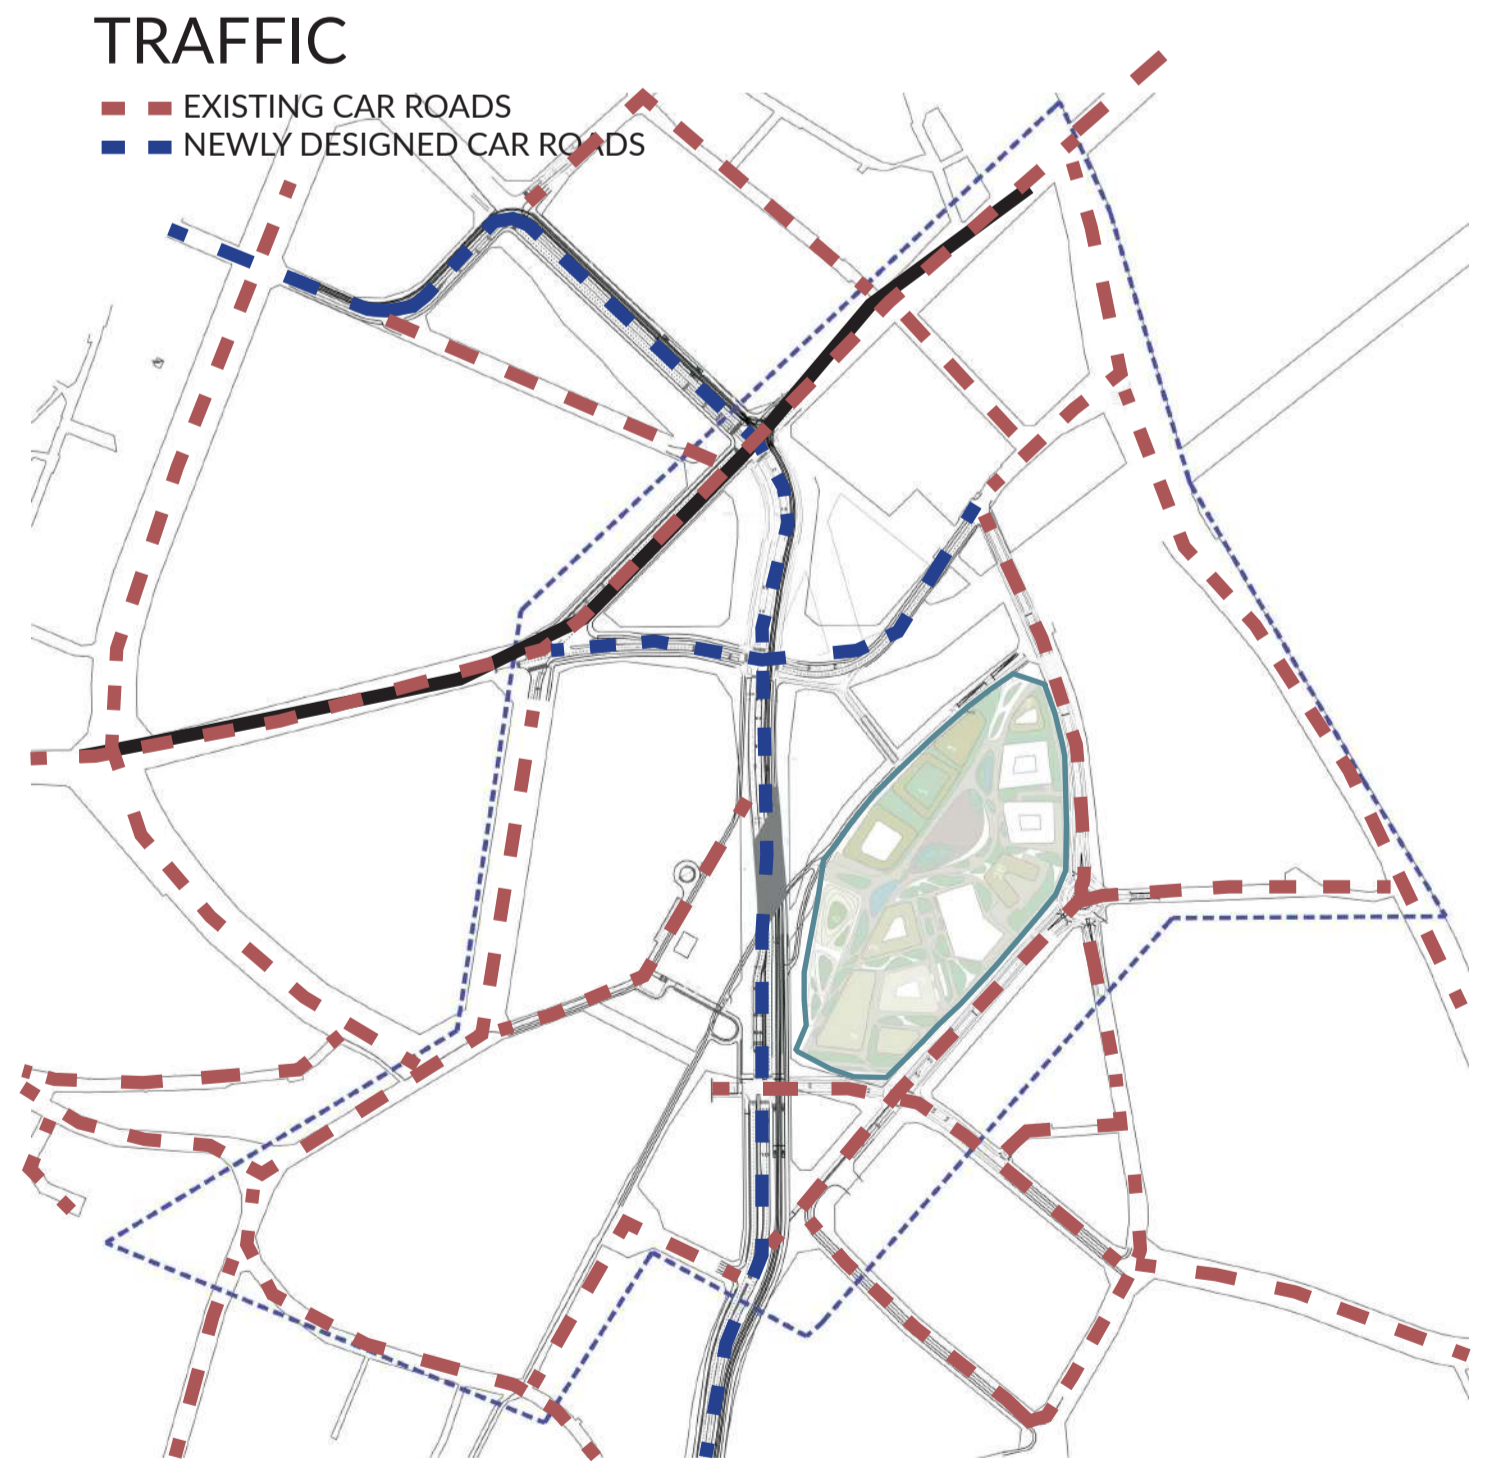
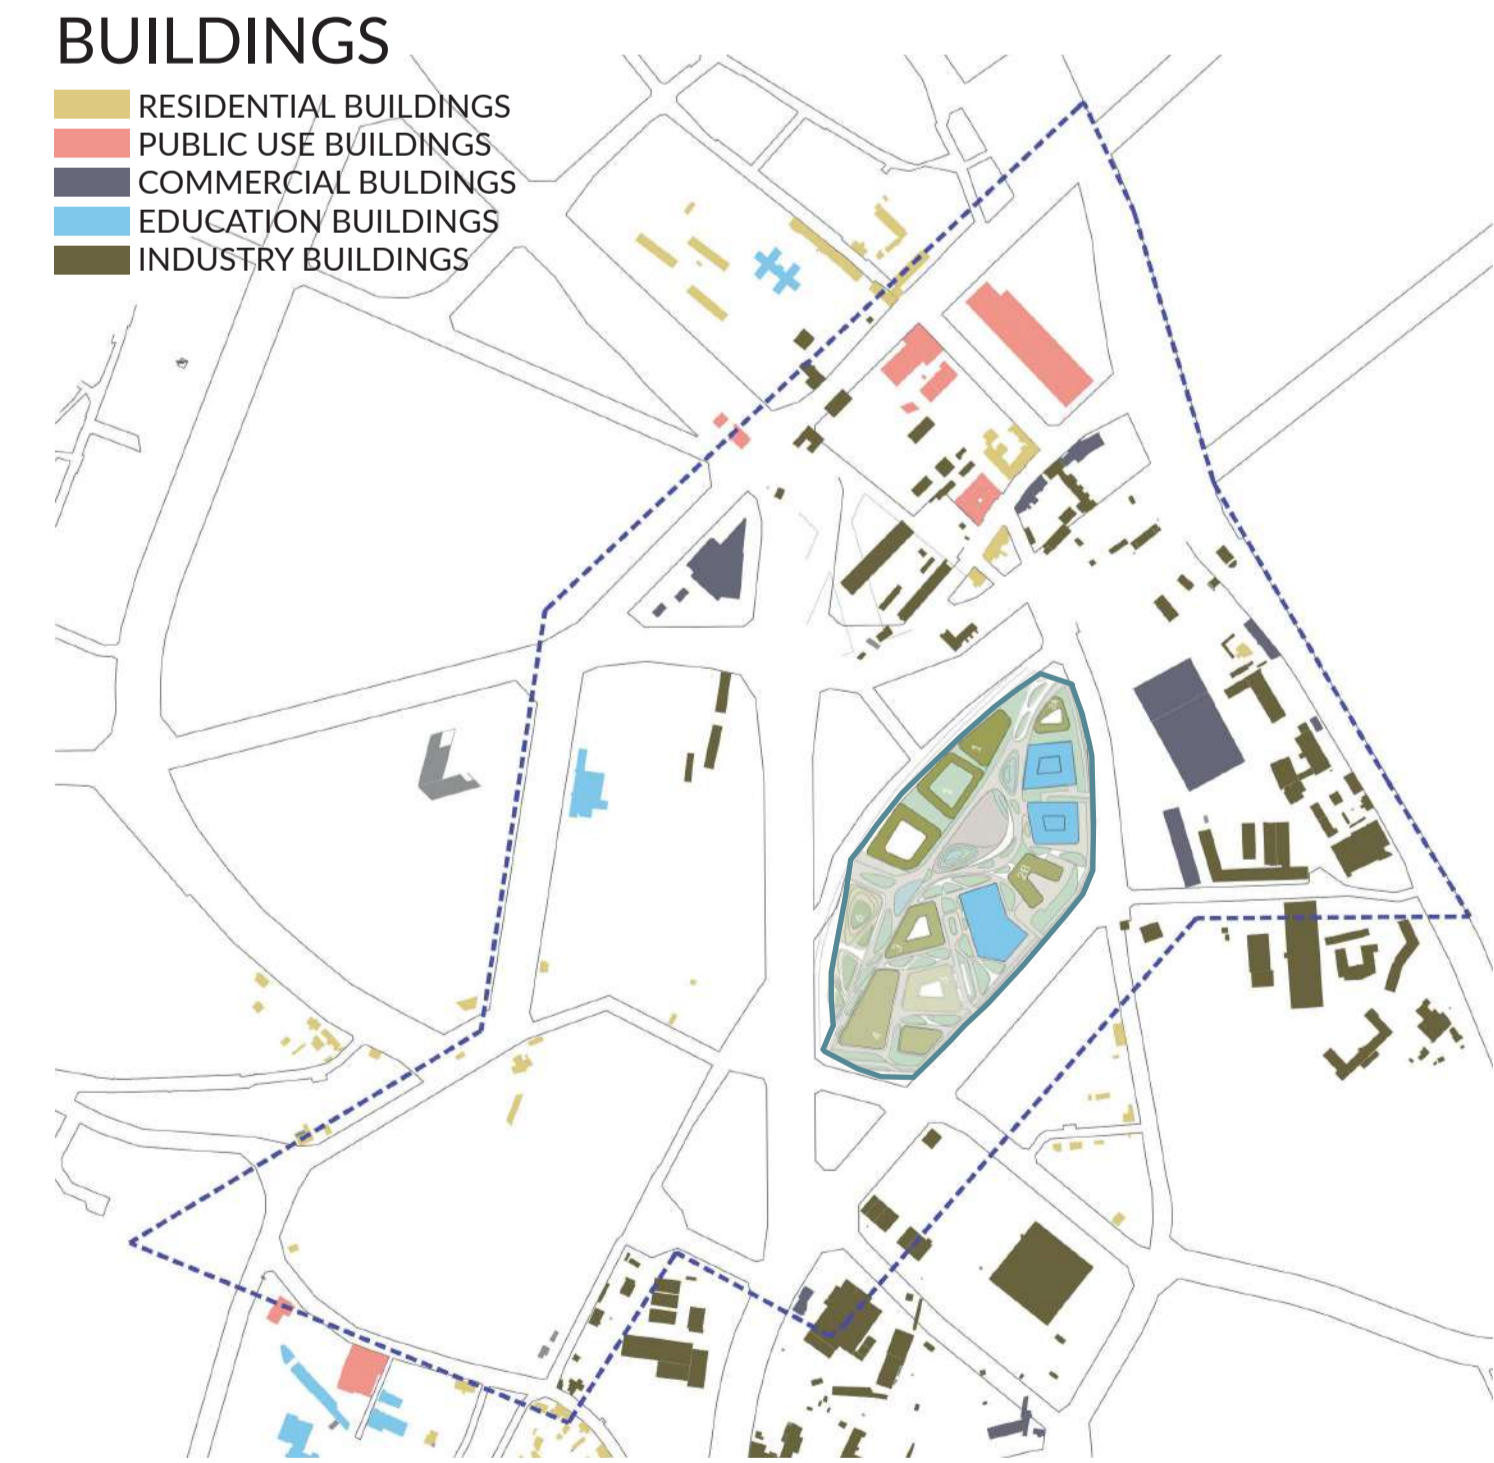



LEGEND

- 1 NATIONAL LIBRARY OF LATVIA
- 2 ARCADIA PARK
- 3 SPORT CENTER
- 4 UZVARAS PARKS
- 5 ACADEMIC CENTER OF THE UNIVERSITY OF LATVIA
- 6 UNIVERSITY OF LATVIA HOUSE OF SCIENCE
- 7 STADIUM
- 8 BUSINESS CENTER
- 9 RAILWAY MUSEUM
- 10 HOUSE OF LETTERS - UNDER CONSTRUCTION
- MAIN INCOMING FLOWS OF PEOPLE

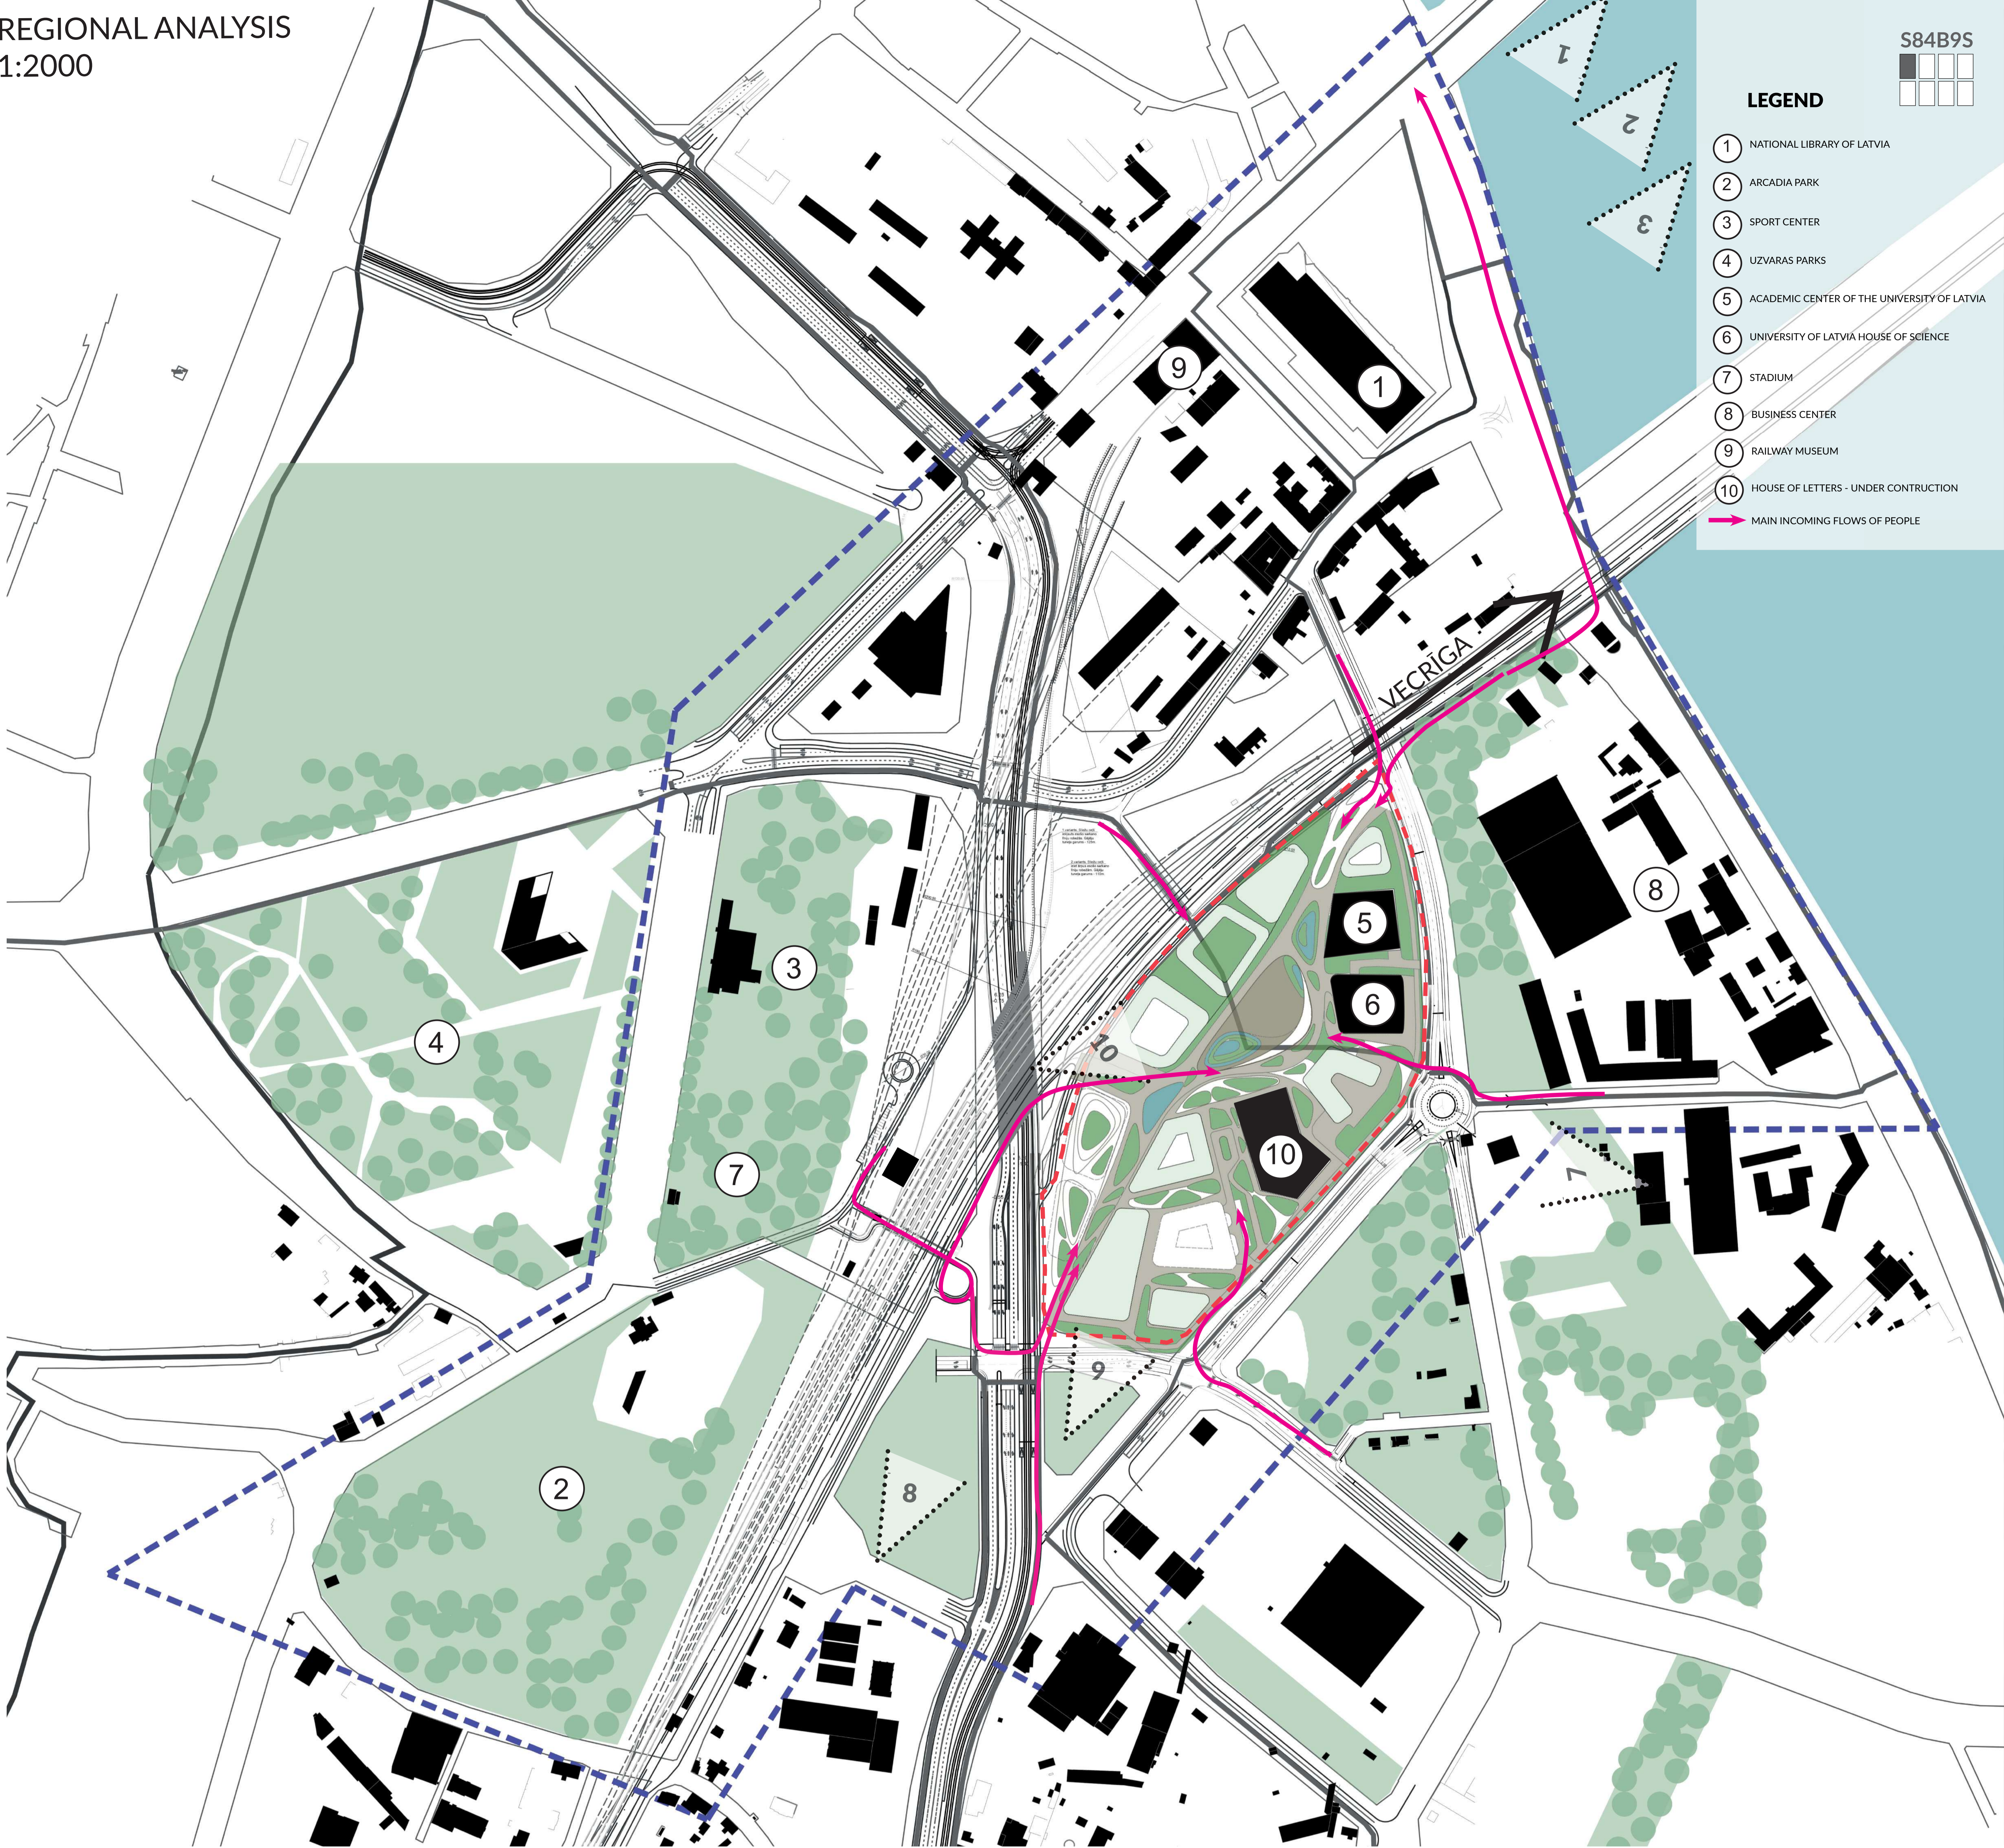


LEGEND

- LEVELS
- II. NUMBER OF LEVELS
- ENTRANCES TO THE CENTER
- SCOPE OF THE INTERVENTION
- MAIN ENTRANCES TO BUILDINGS
- 1 HOUSE OF SPORTS
- 2 HOUSE OF STUDENTS
- 3 HOUSE OF HEALTH
- 4 HOUSE OF TECHNOLOGY
- 5 HOUSE OF HEALTH - EXTENSION
- 6 ADDITIONAL BUILDING II
- 7 ADDITIONAL BUILDING III

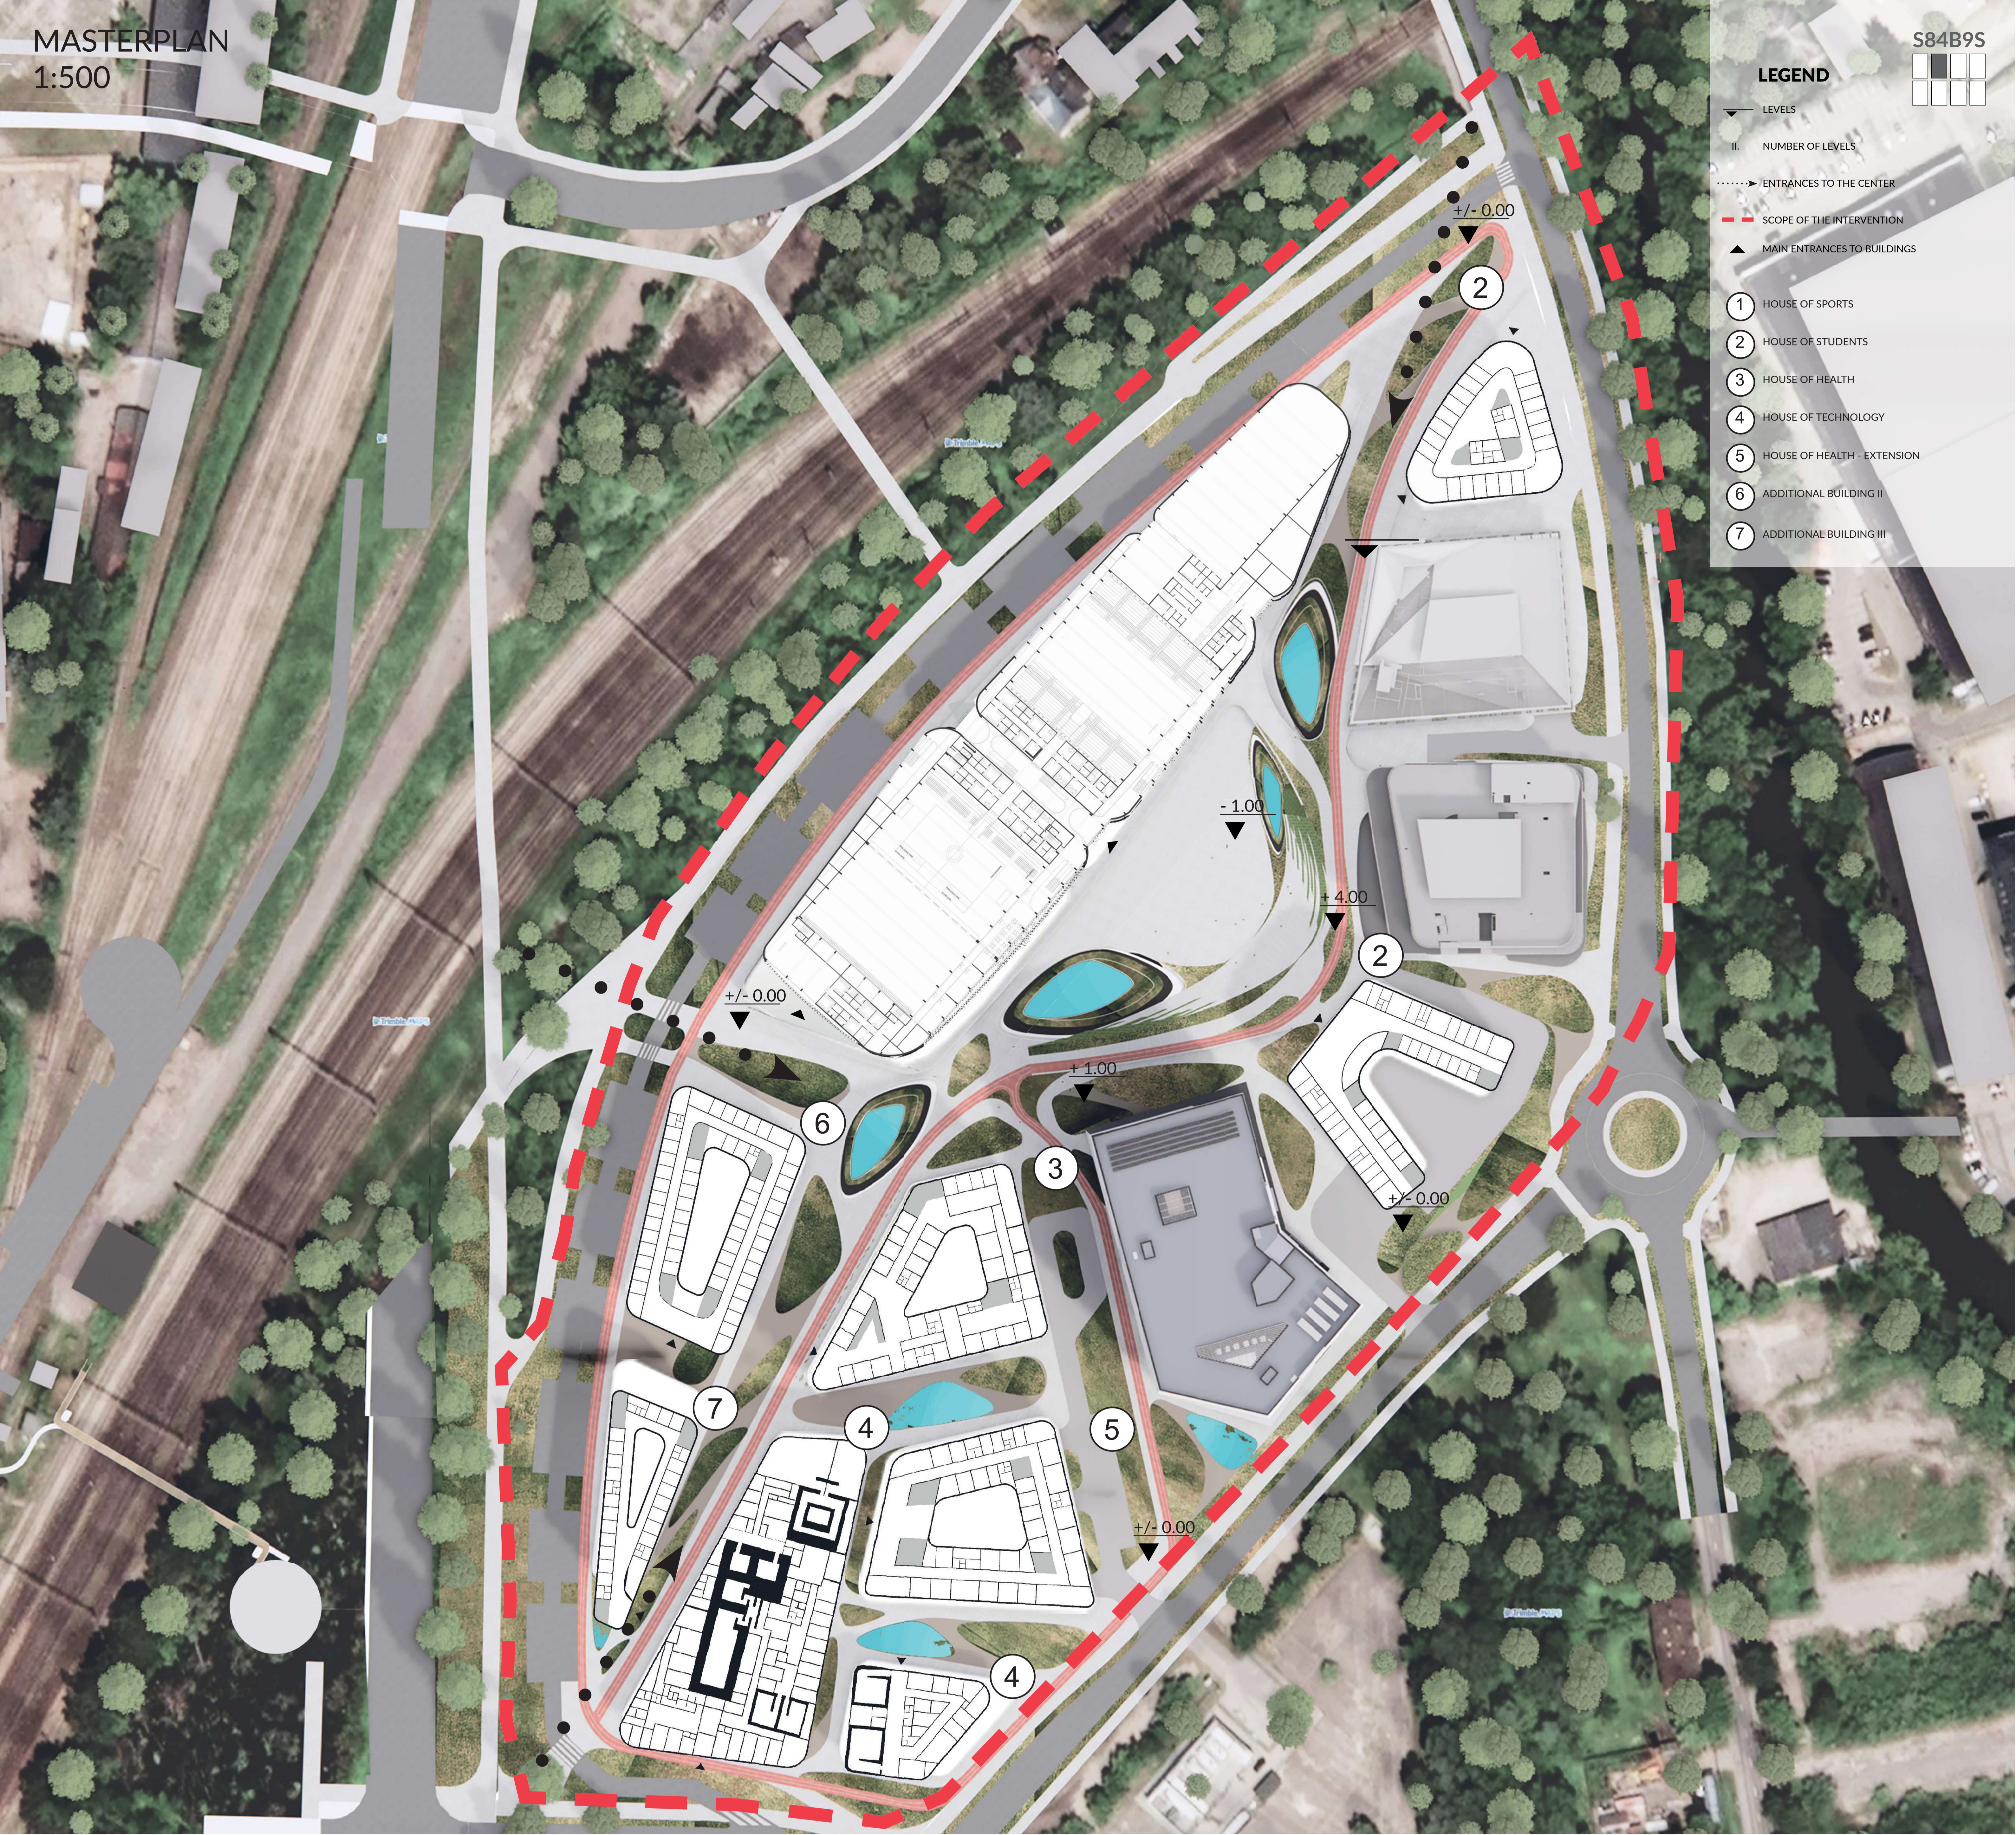


STAGES

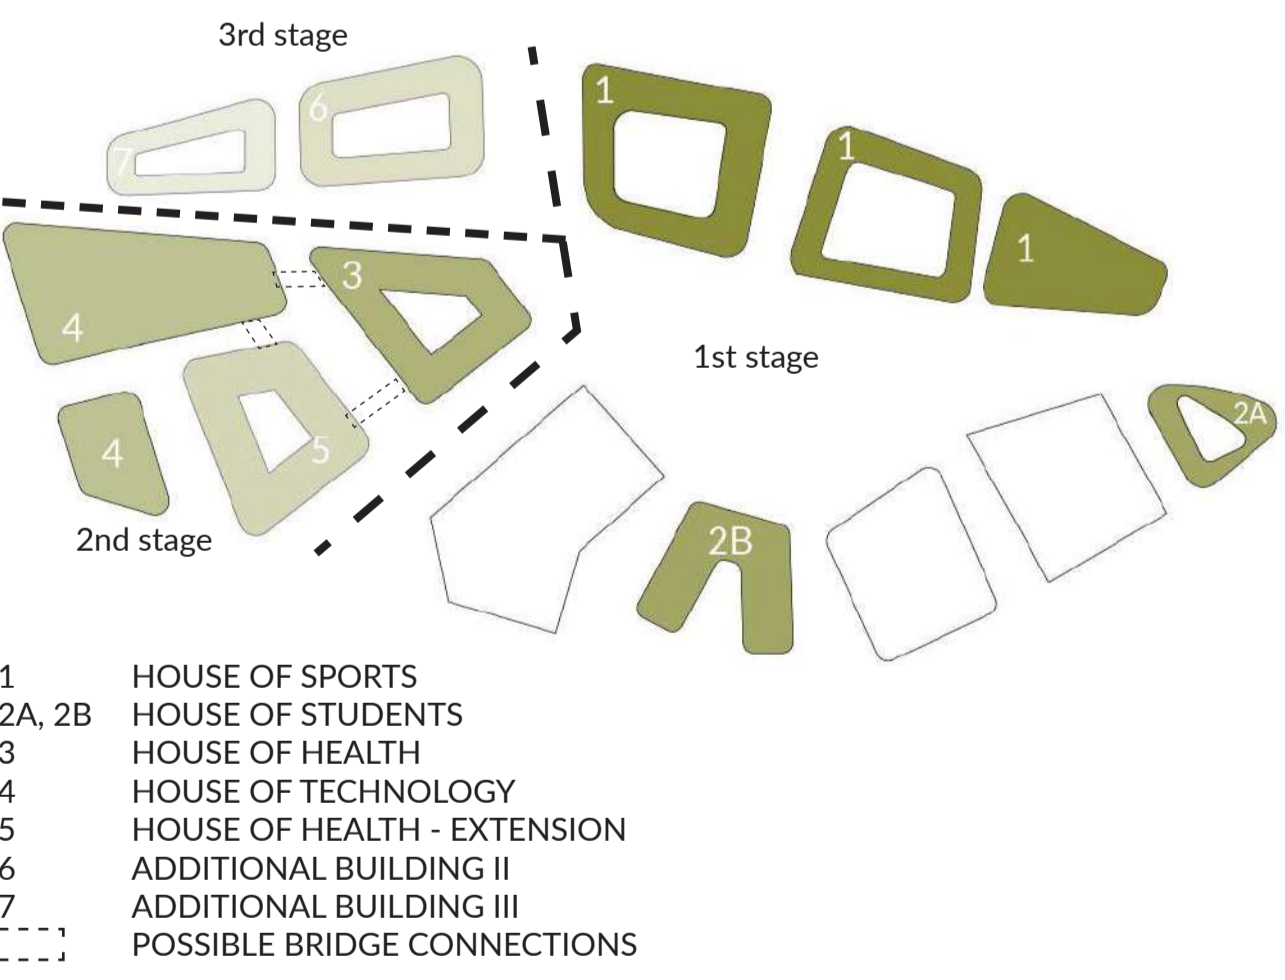


HEIGHTS OF BUILDINGS




GREEN & WATER

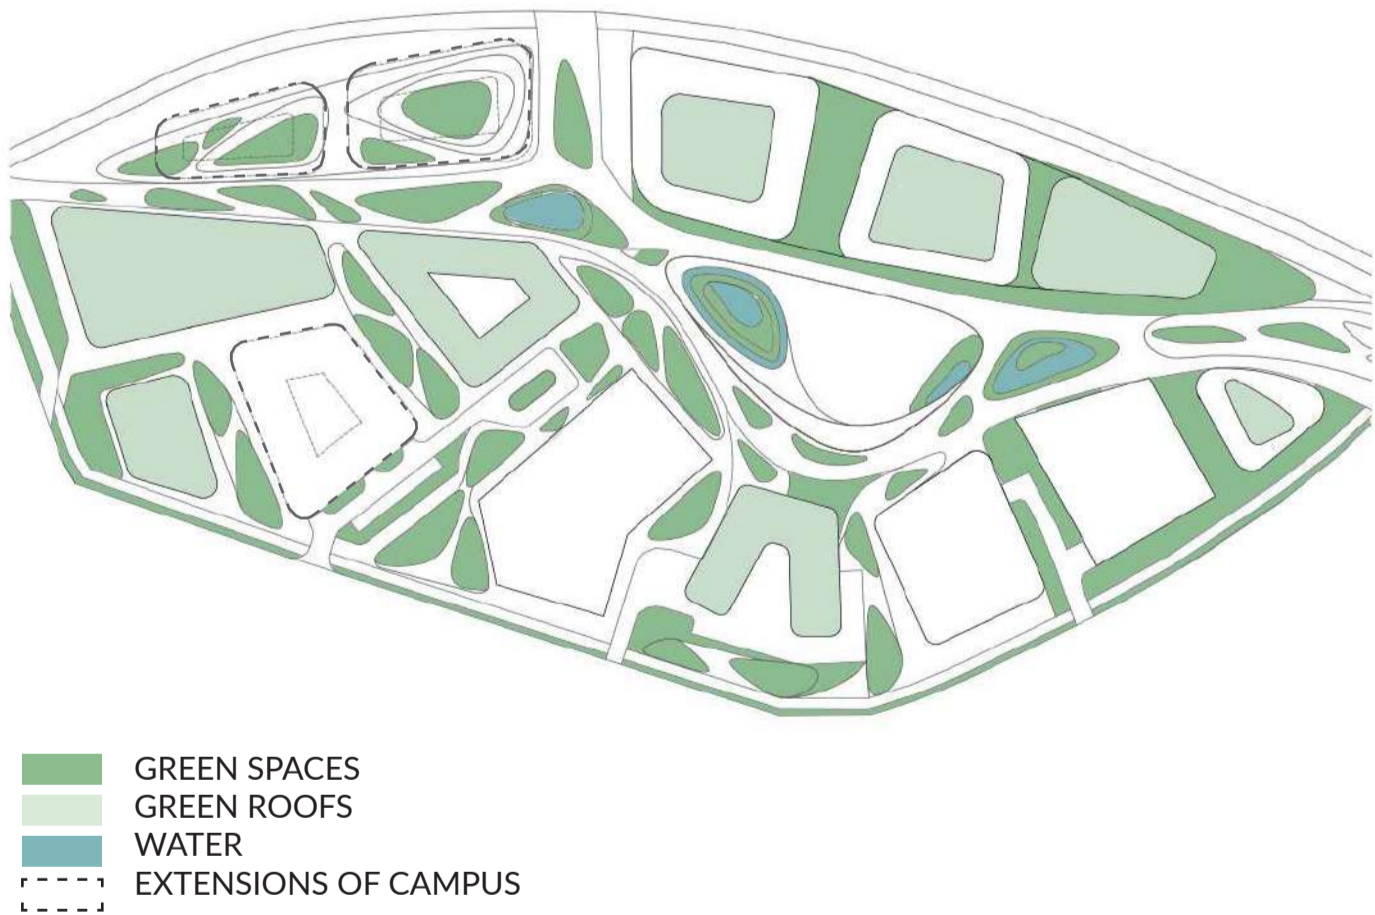


PAVEMENTS

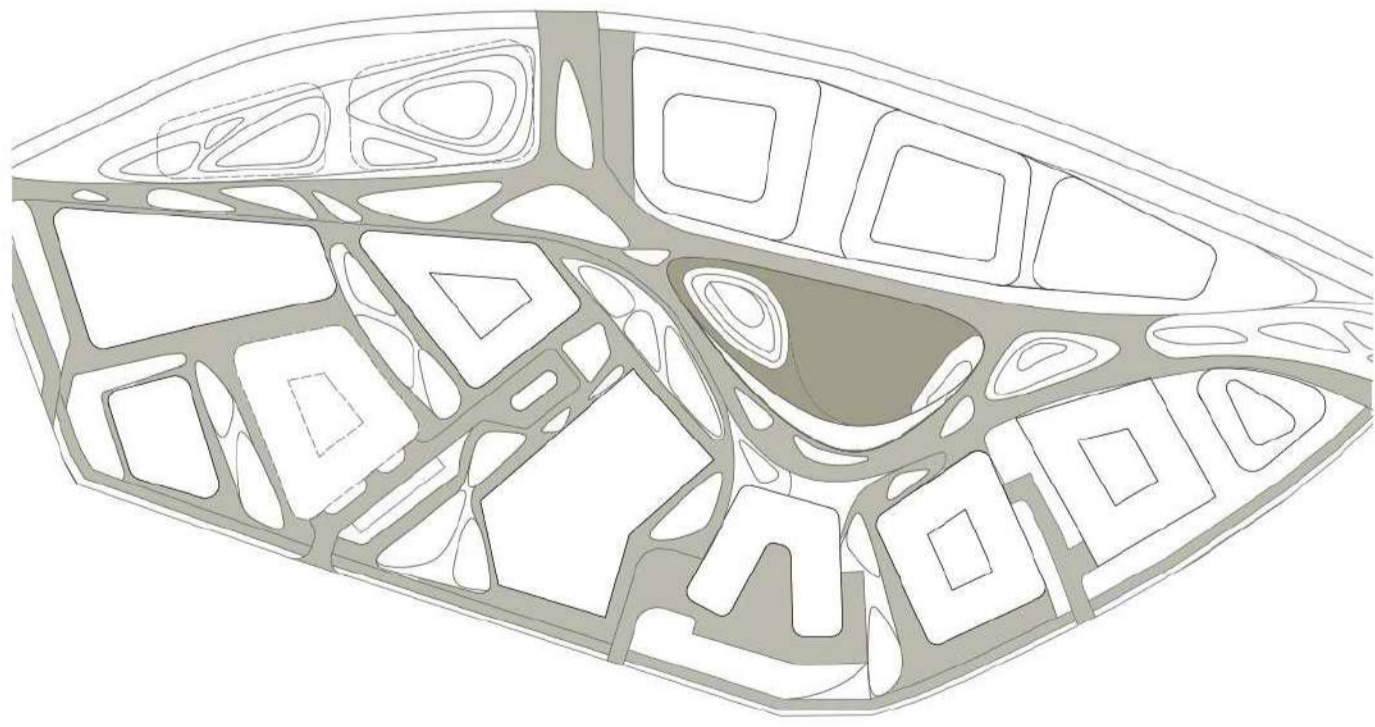


PEDESTRIAN CORRIDORS

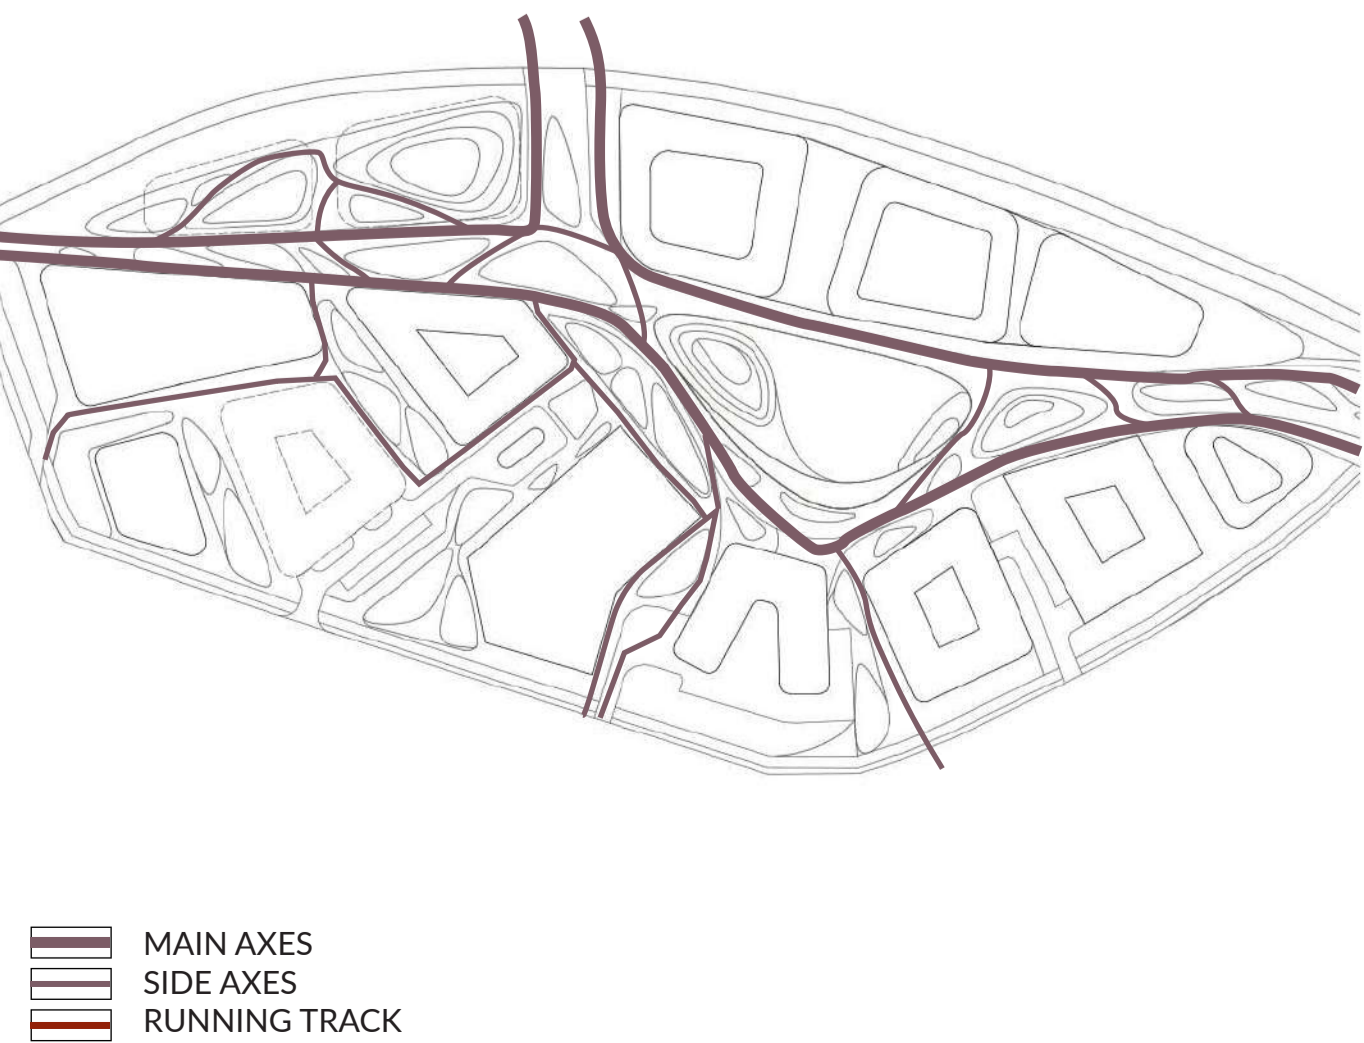

WATER CIRCULATION

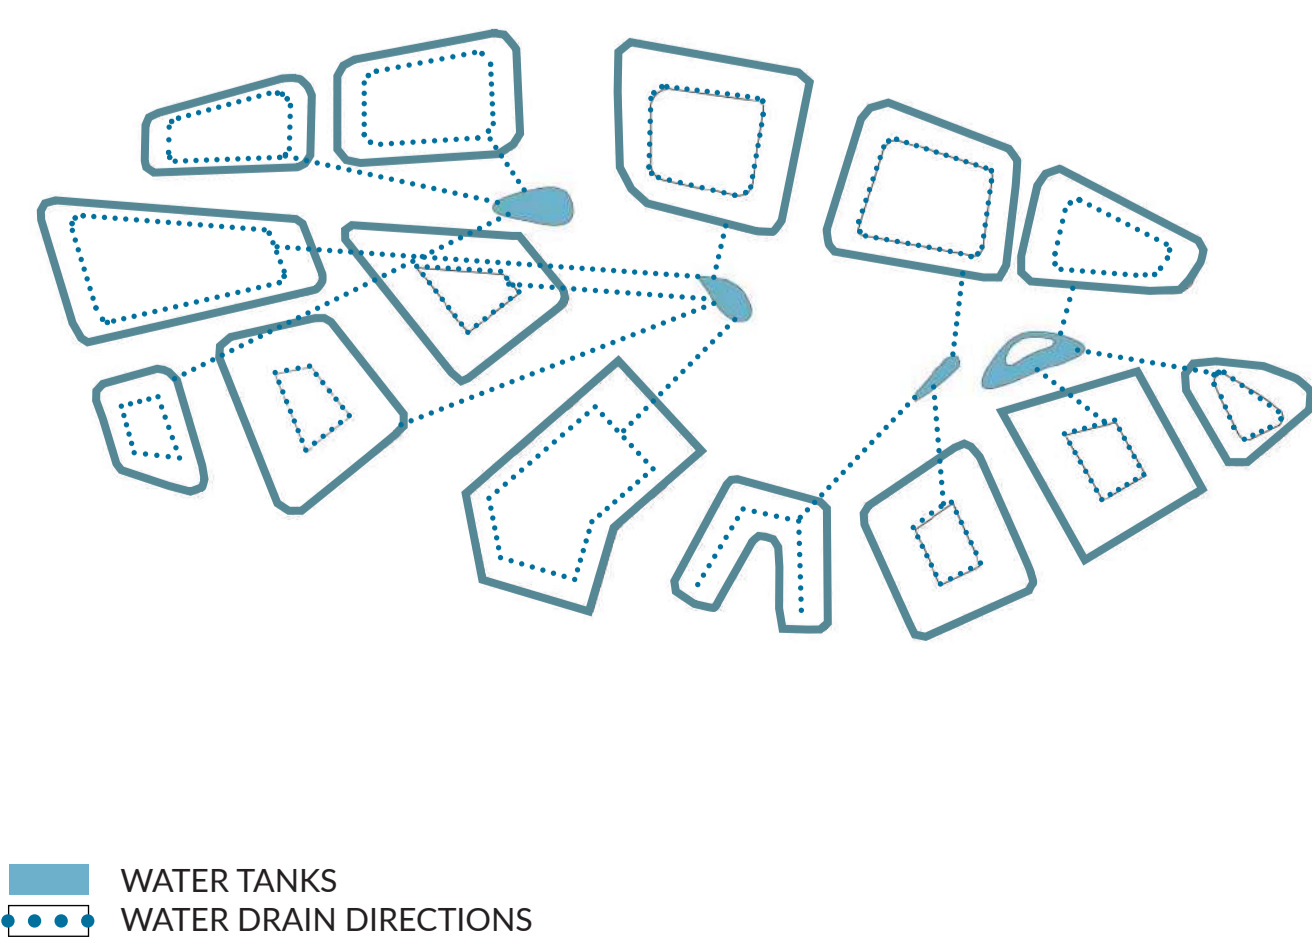

PARKING ZONES
BIKES / CARS

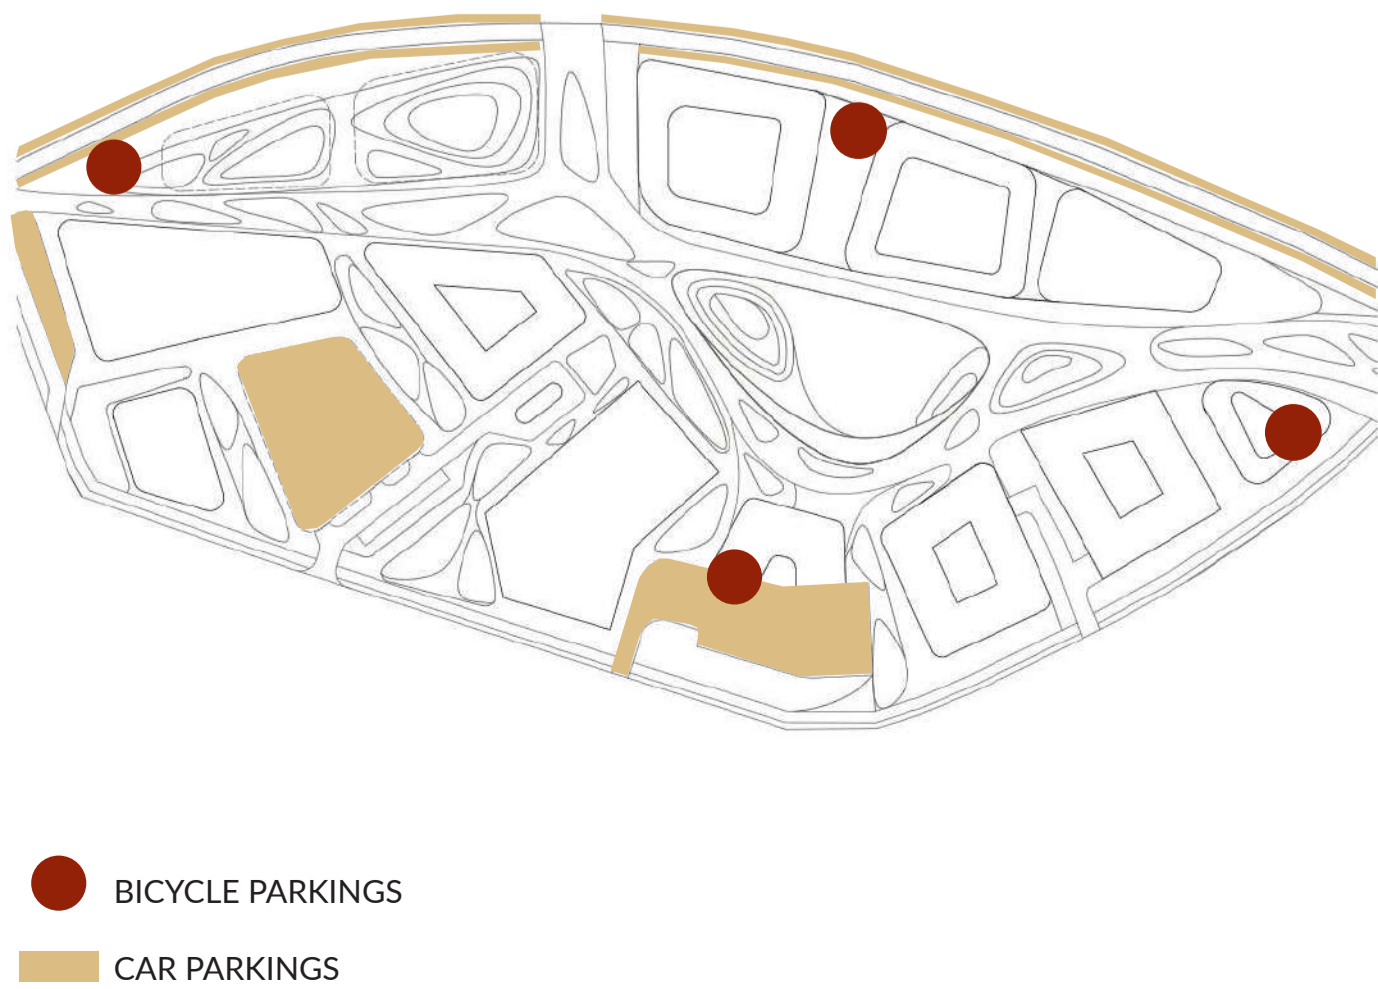

NOISE LEVEL



MASTERPLAN VIEW
WITH PLANNED BUILDINGS UP TO 2029




S84B9S


MASTERPLAN VIEW
WITH MAXIMUM BUA EXTENSIONS




LEVELS CONNECTIVITY

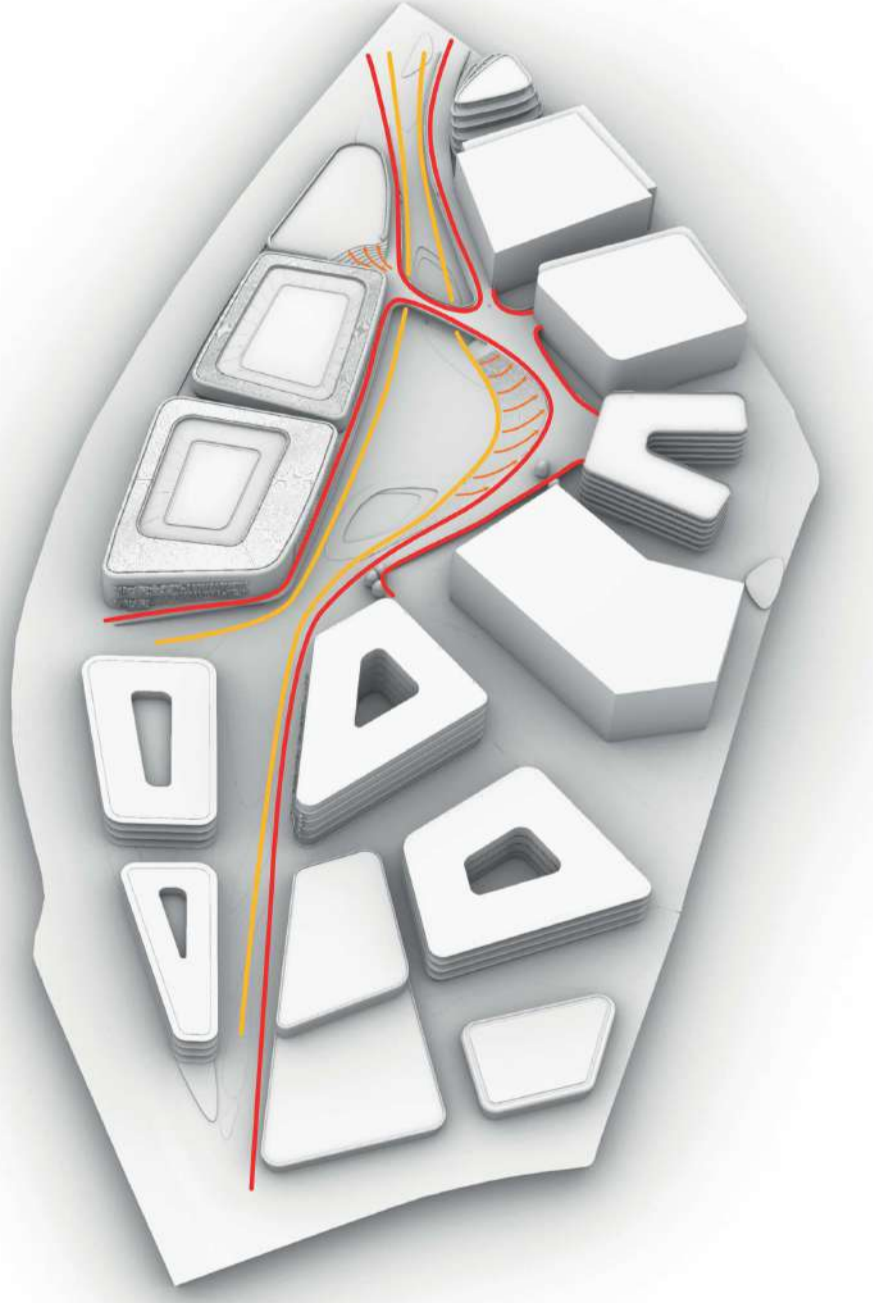


PATHS

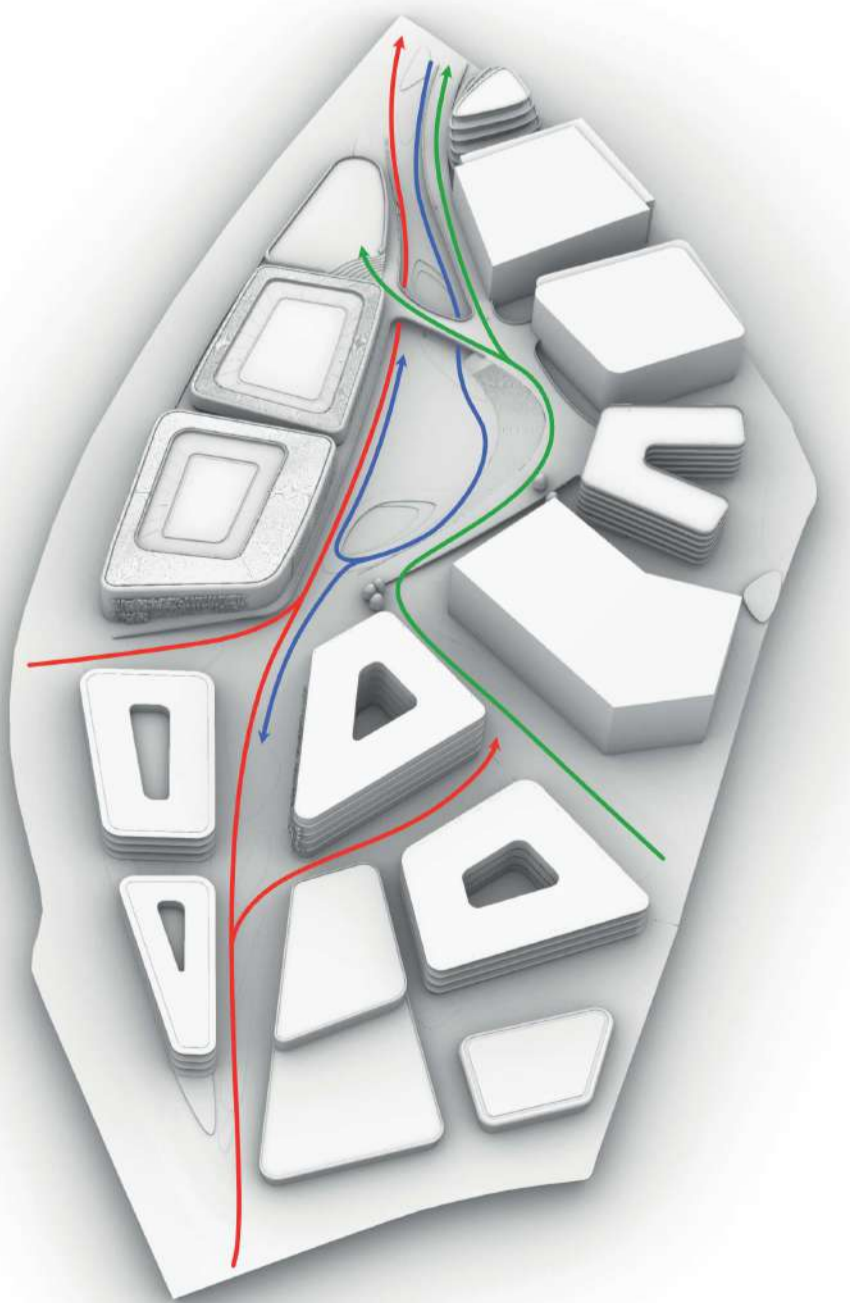



FOCAL POINT

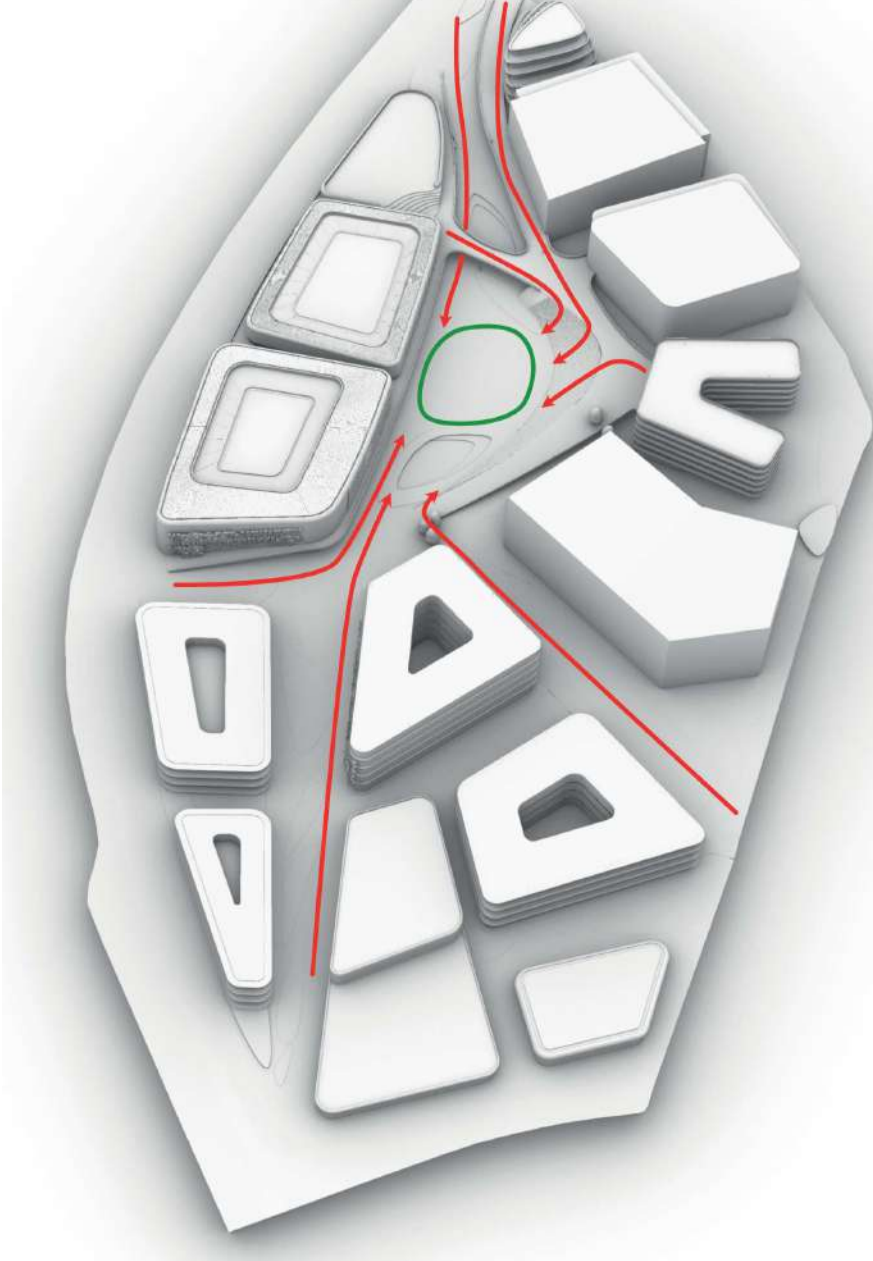


WIDENING PLAZA

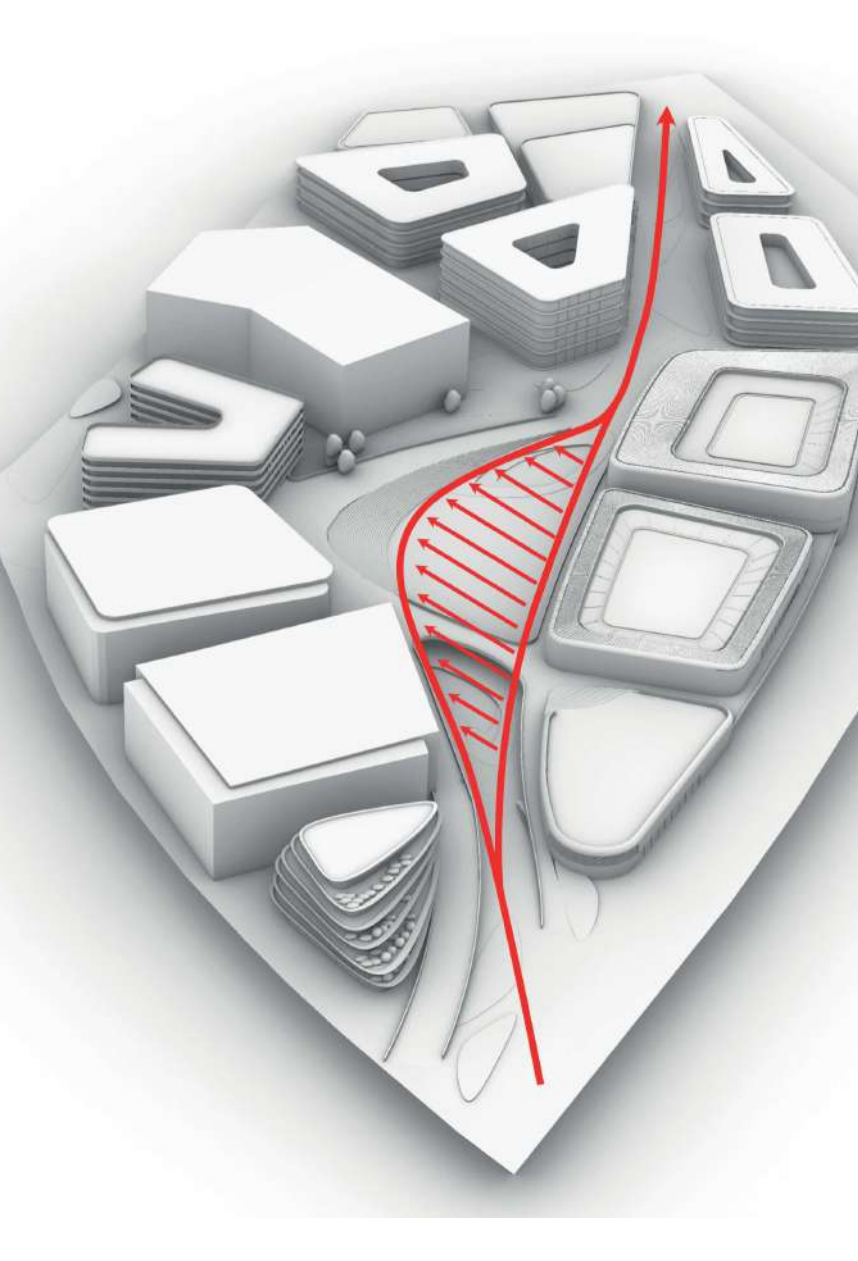

SPONGE CITY
WATER MENAGMENT

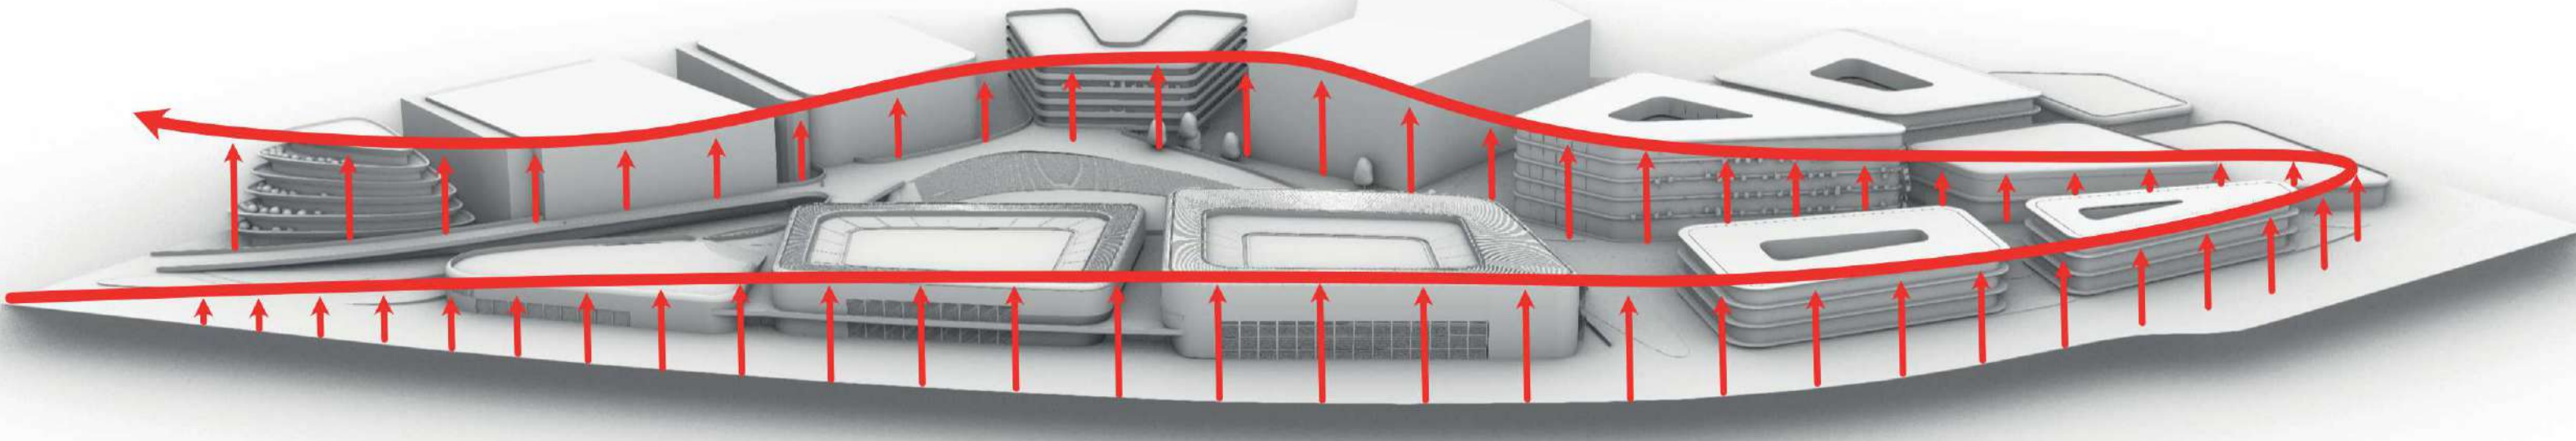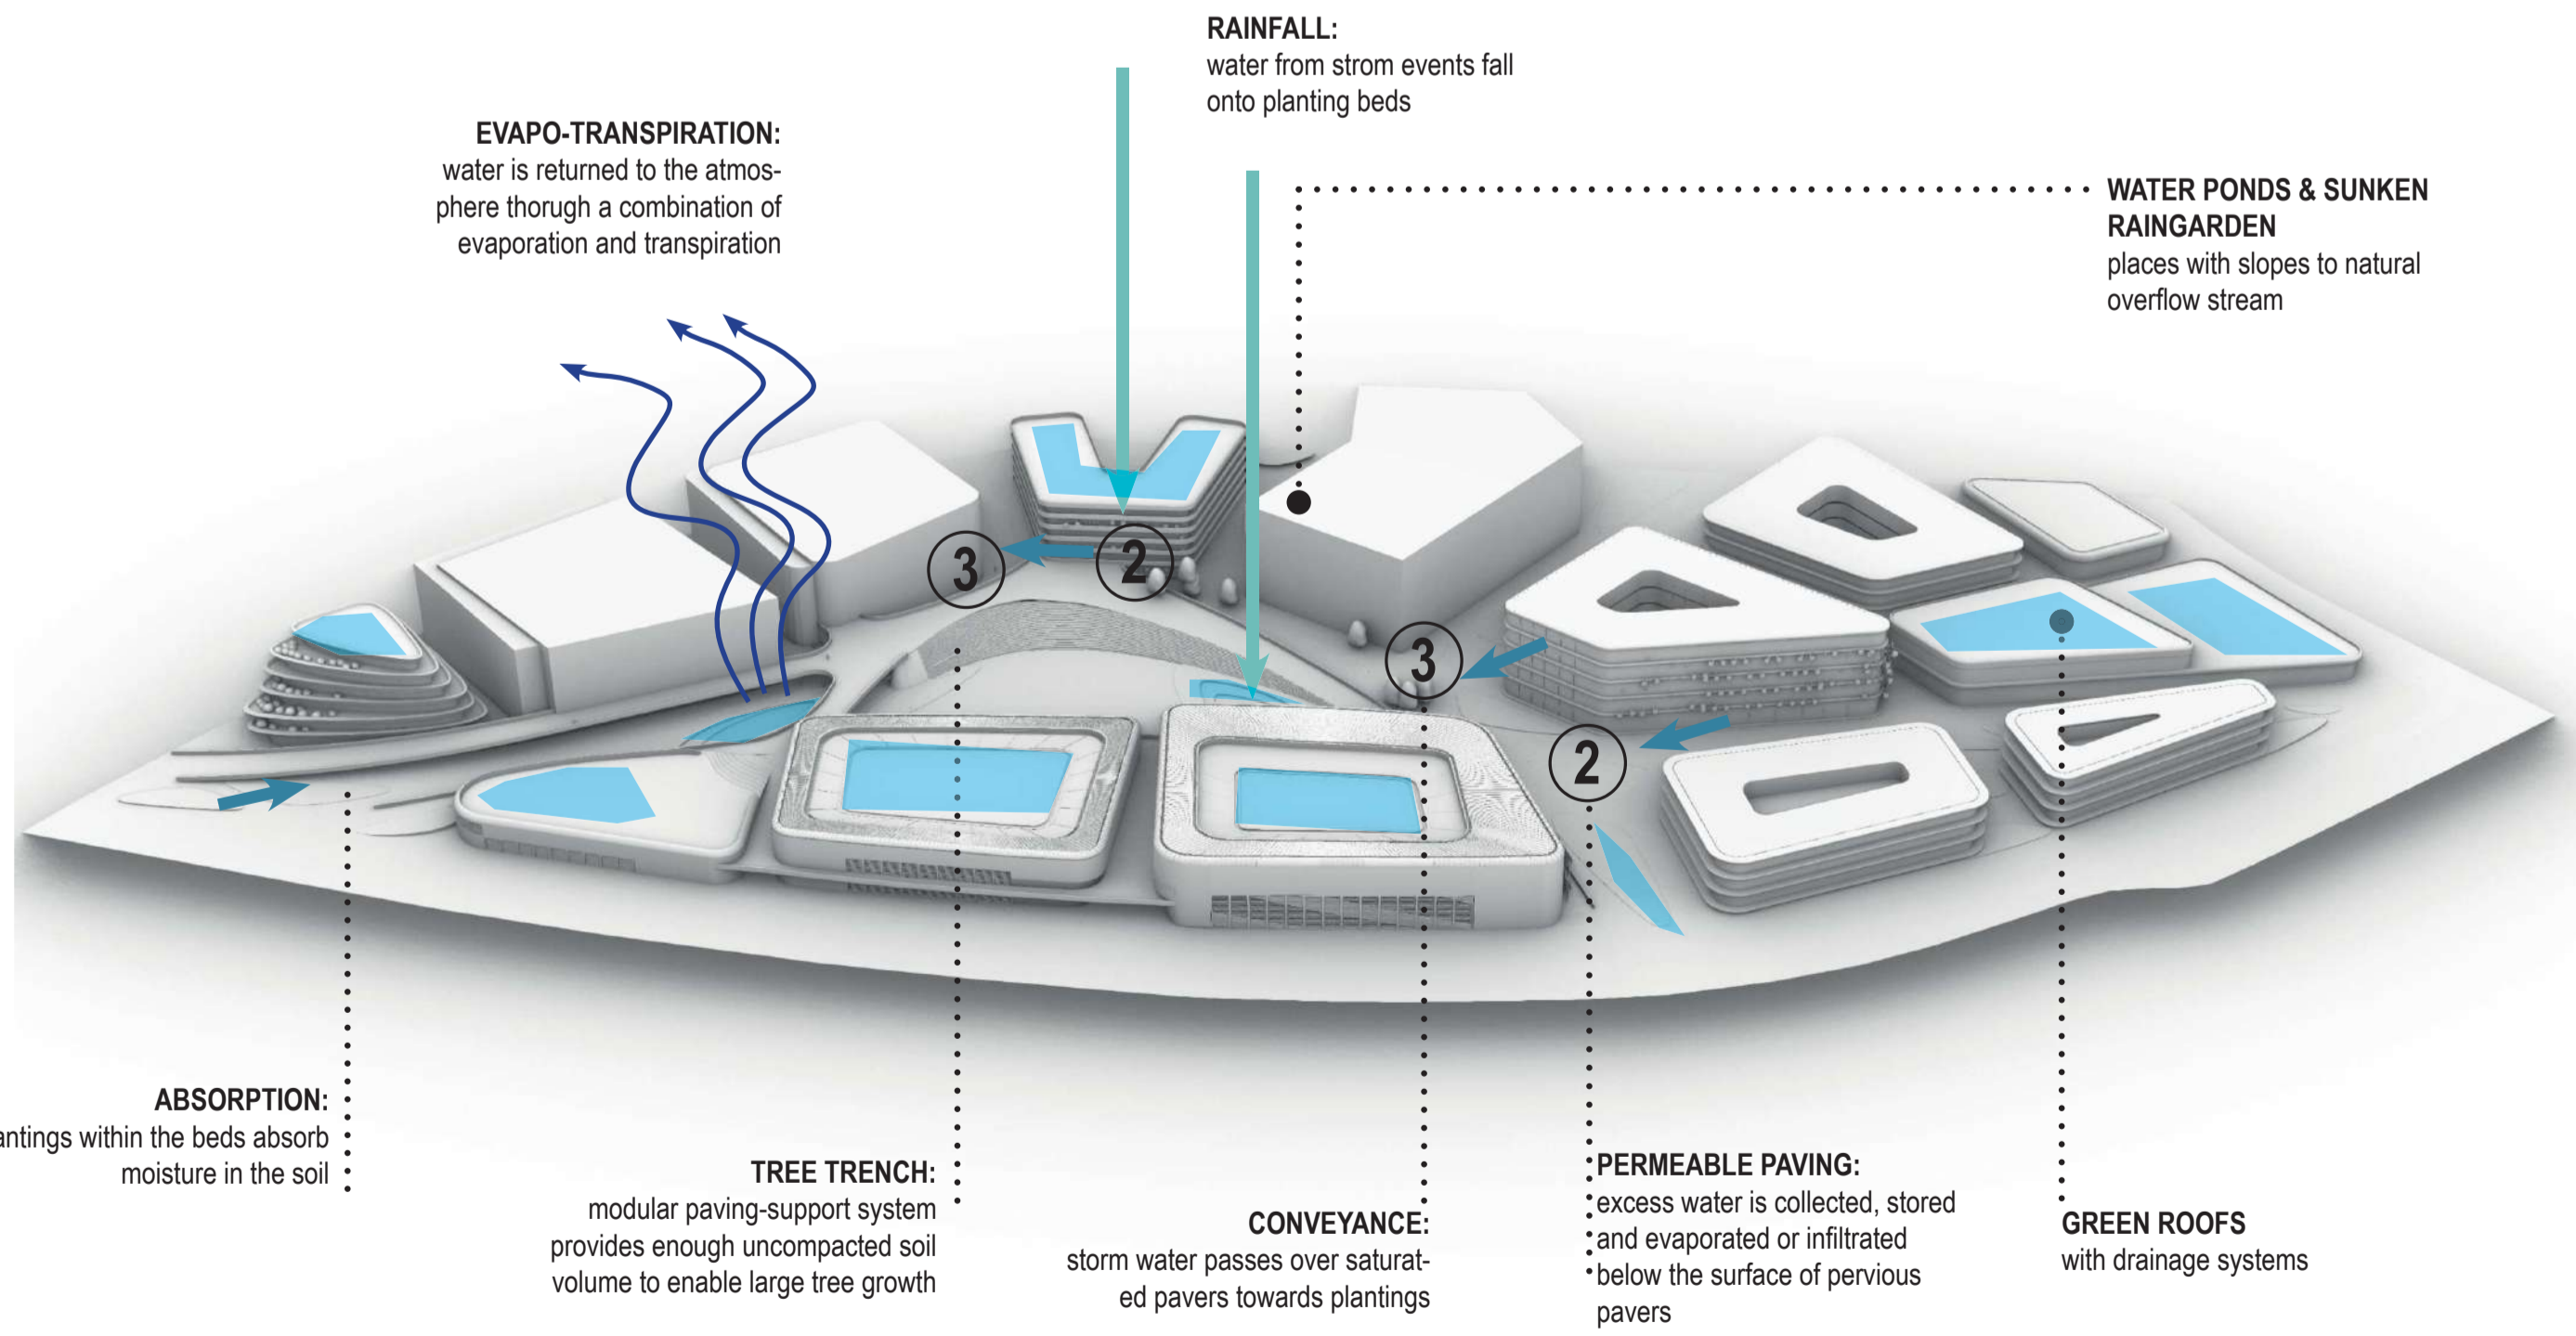

GRADUALLY RISING BUILDINGS HEIGHTS

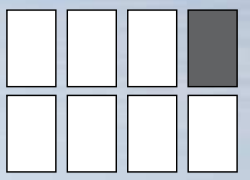


HALL A - BASKETBALL


HALL B - FLOORBALL

HALL C - FOOTBALL


HALL A + C - COMBINED

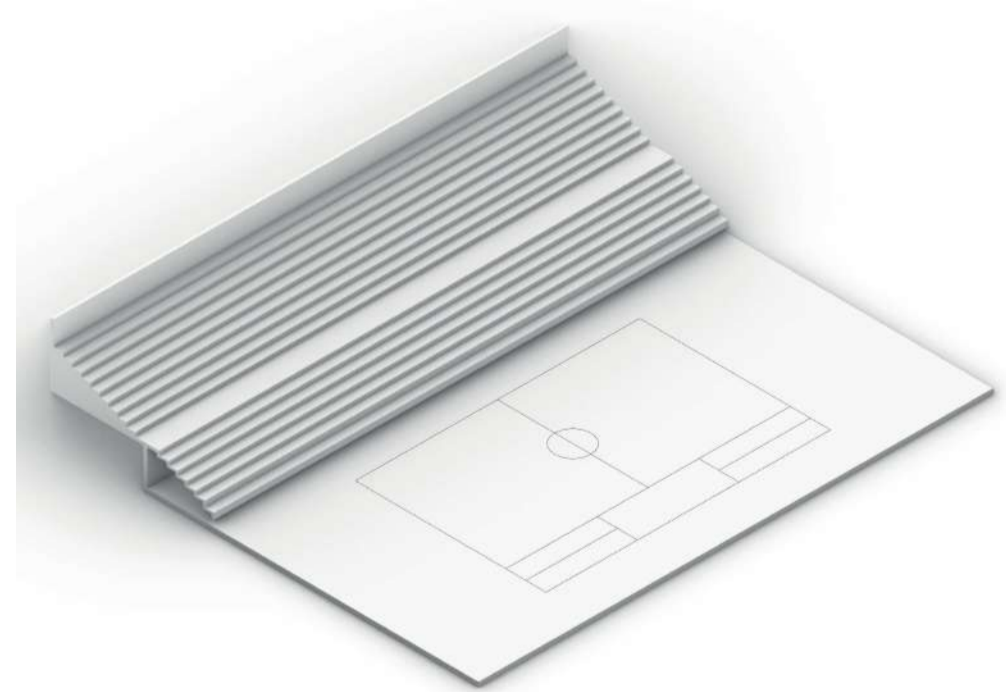


MAIN EVENTS
NO. OF SEATS:

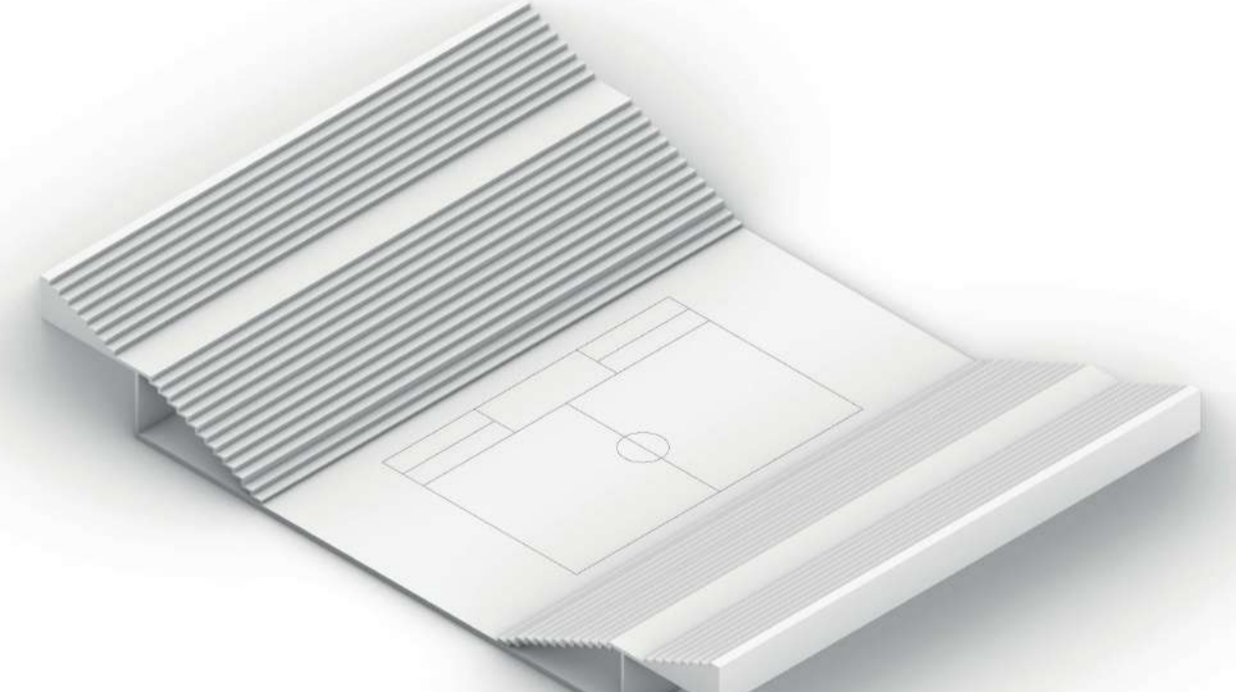

MAIN EVENTS
NO. OF SEATS:

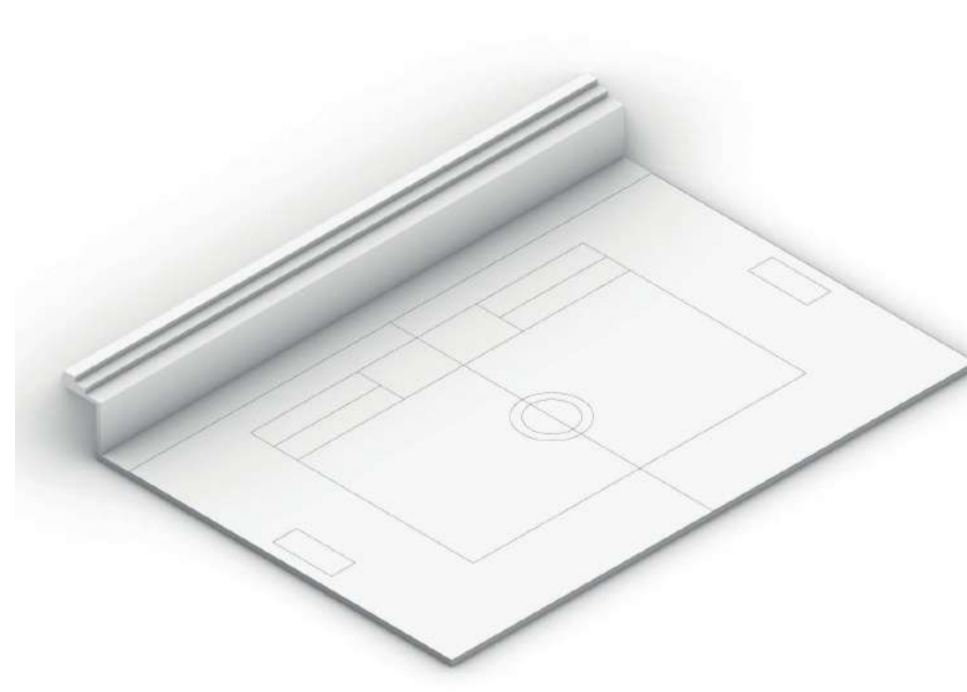

MAIN EVENTS
NO. OF SEATS:

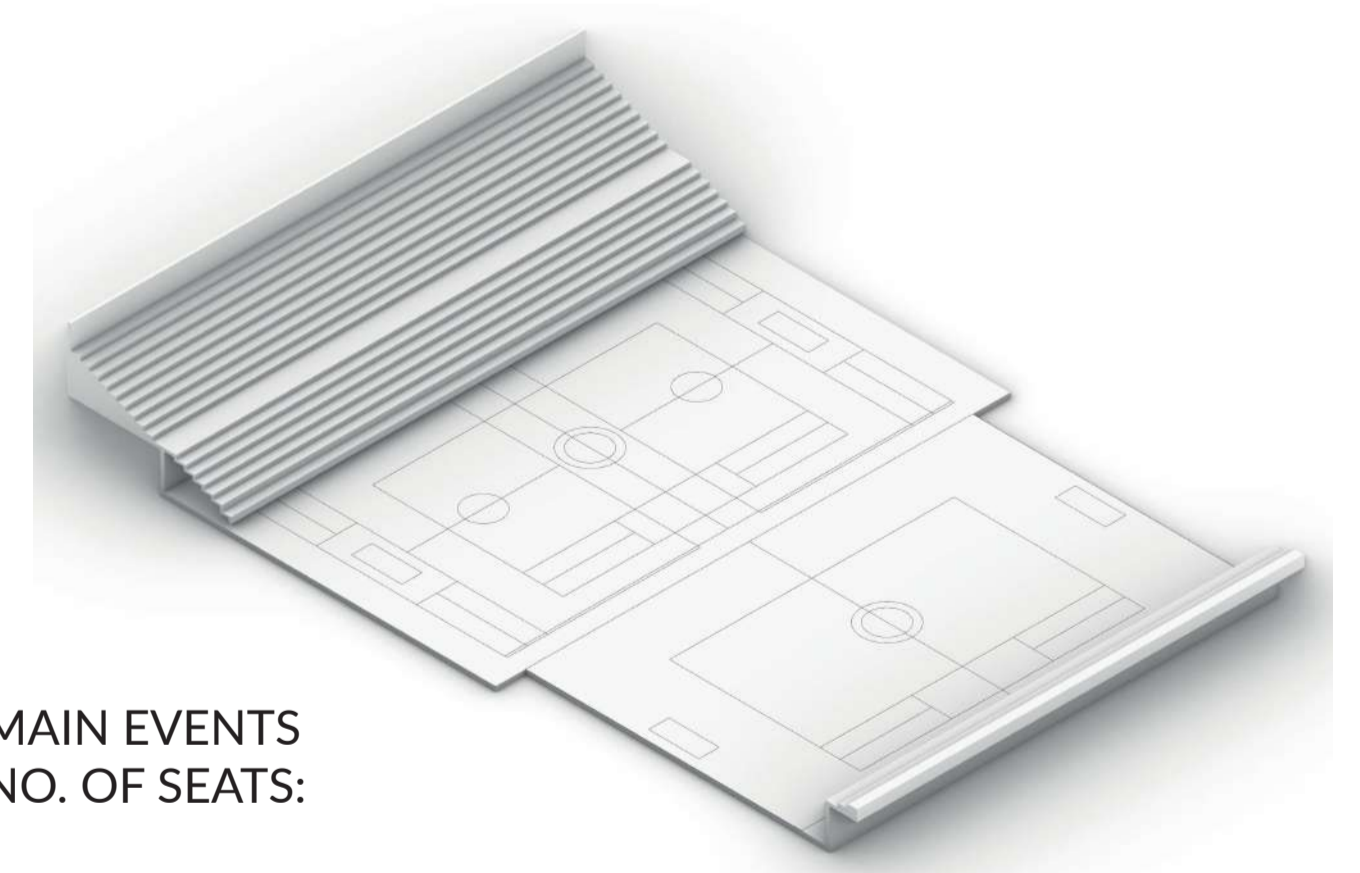


MAIN EVENTS
NO. OF SEATS:




LOCAL GAMES MODE
NO. OF SEAT:




LOCAL GAMES MODE
NO. OF SEAT:

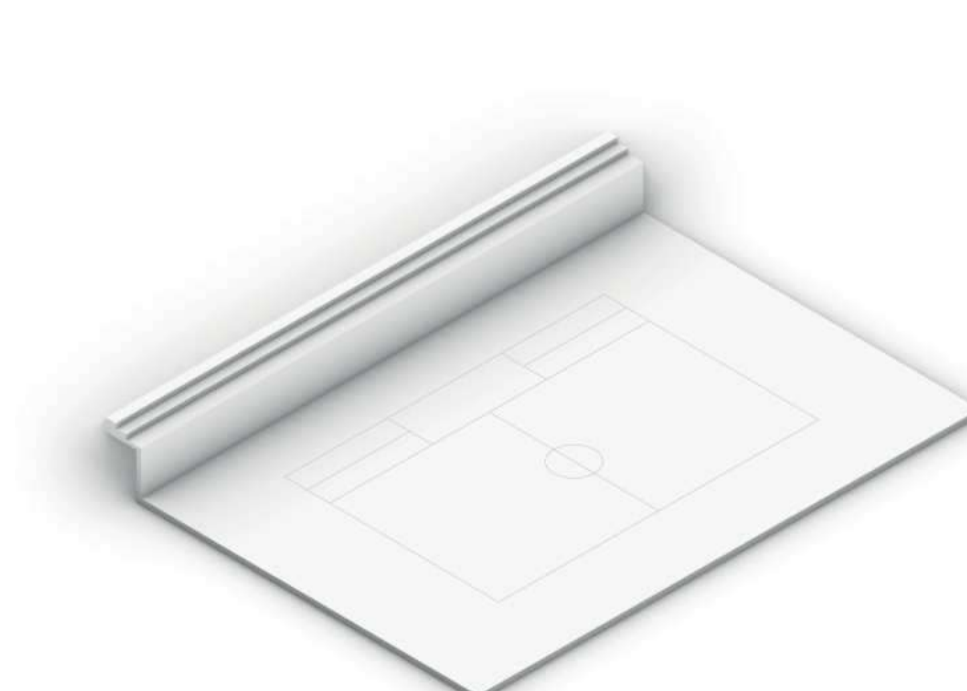


LOCAL GAMES MODE
NO. OF SEAT:

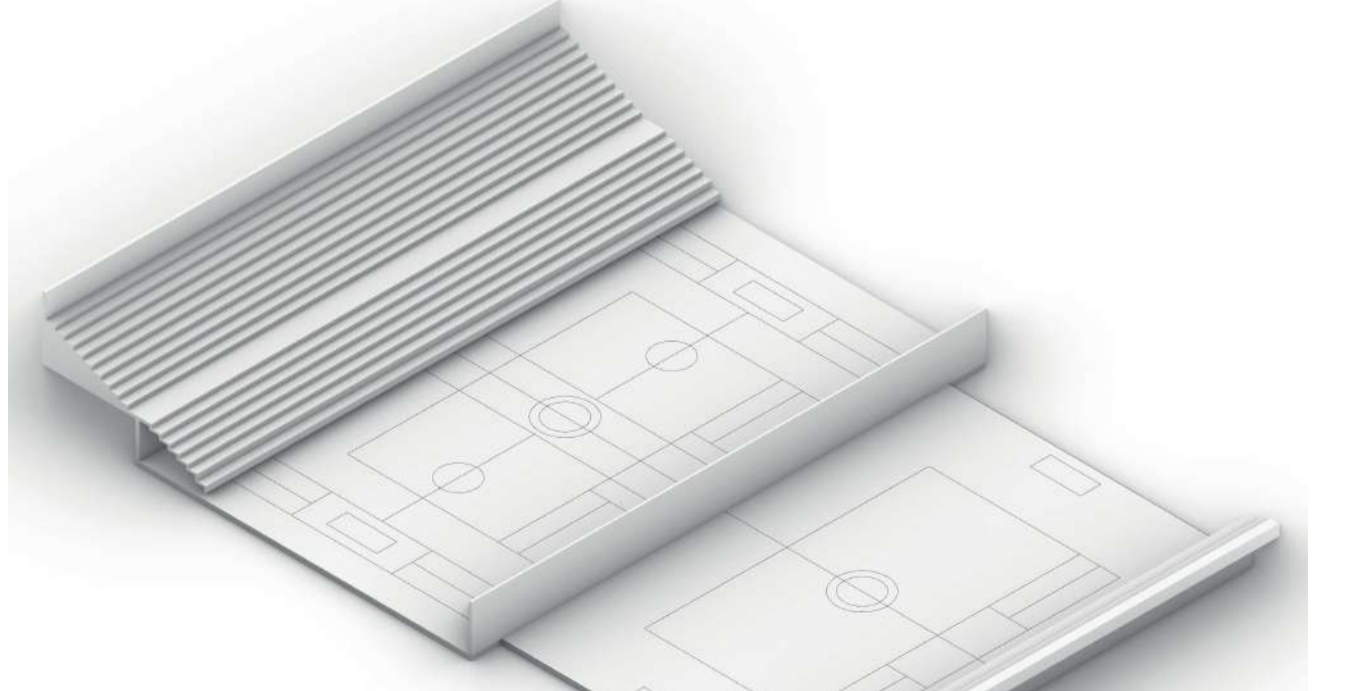

LOCAL GAMES MODE
NO. OF SEAT:

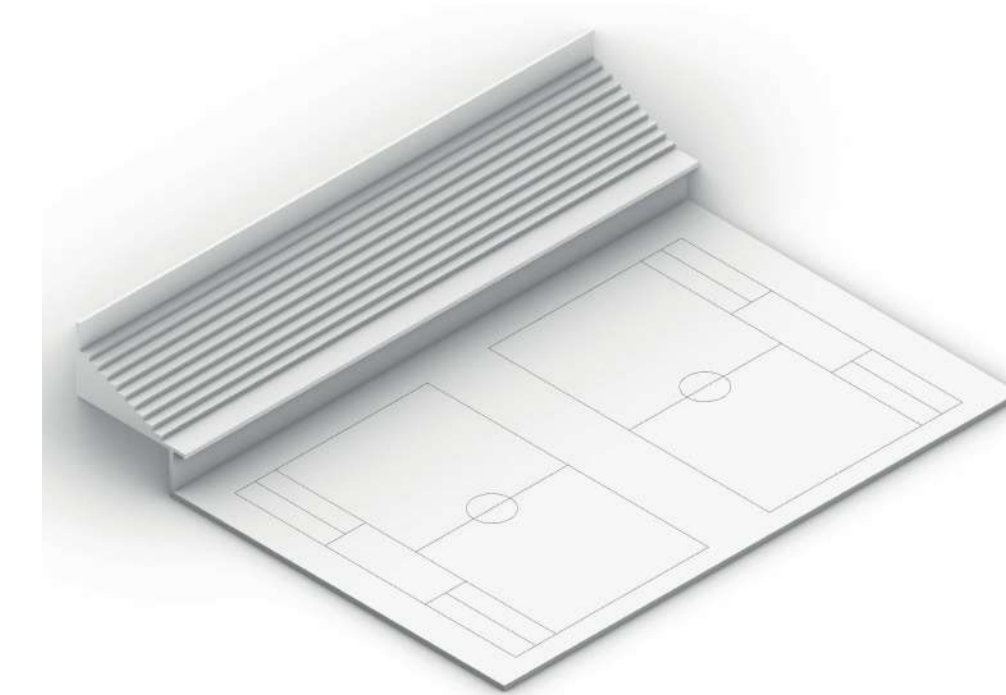


TRANNNING MODE
NO. OF SEATS:

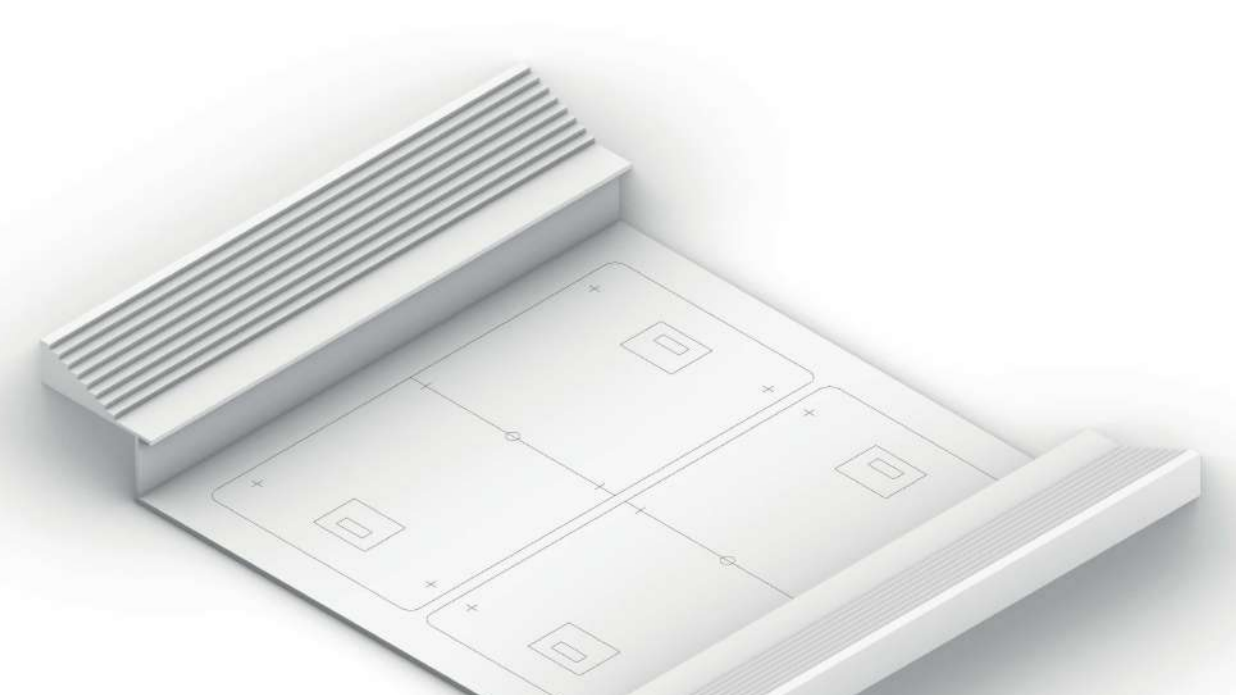




TRANNNING MODE
NO. OF SEATS:
















TRANNNING MODE
NO. OF SEATS:

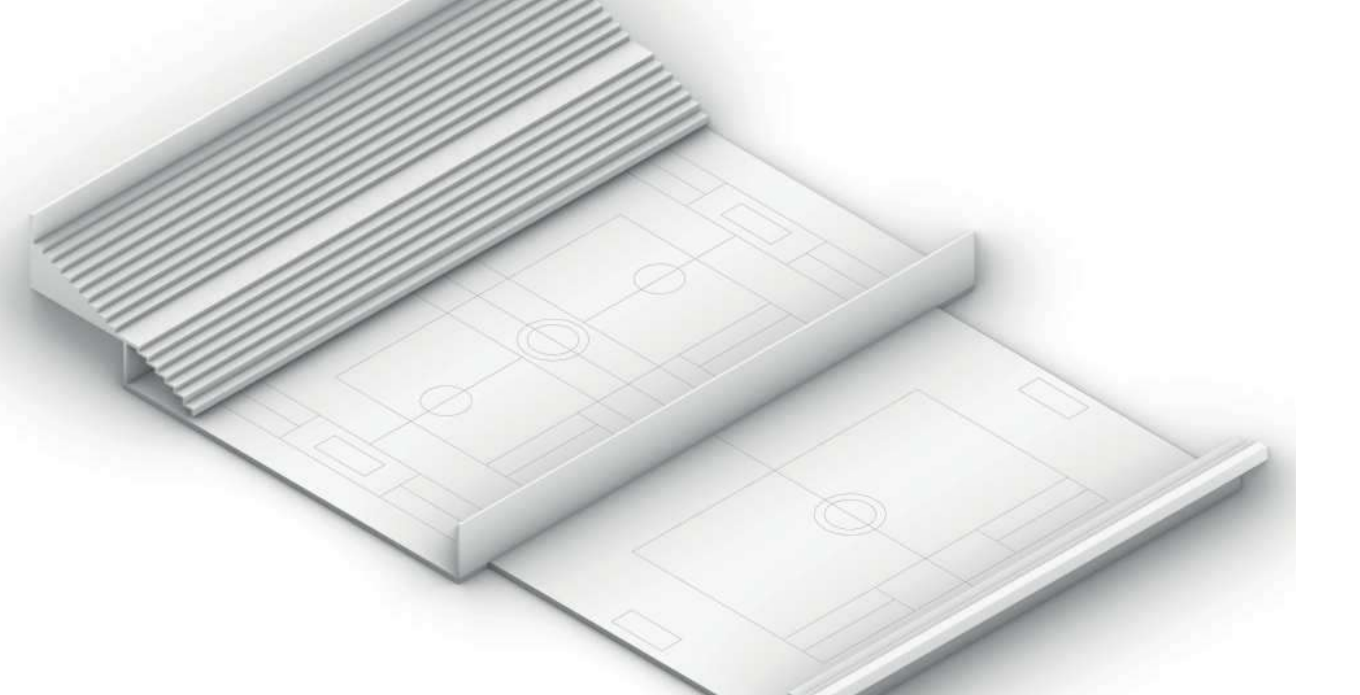


TRANNNING MODE
NO. OF SEATS:

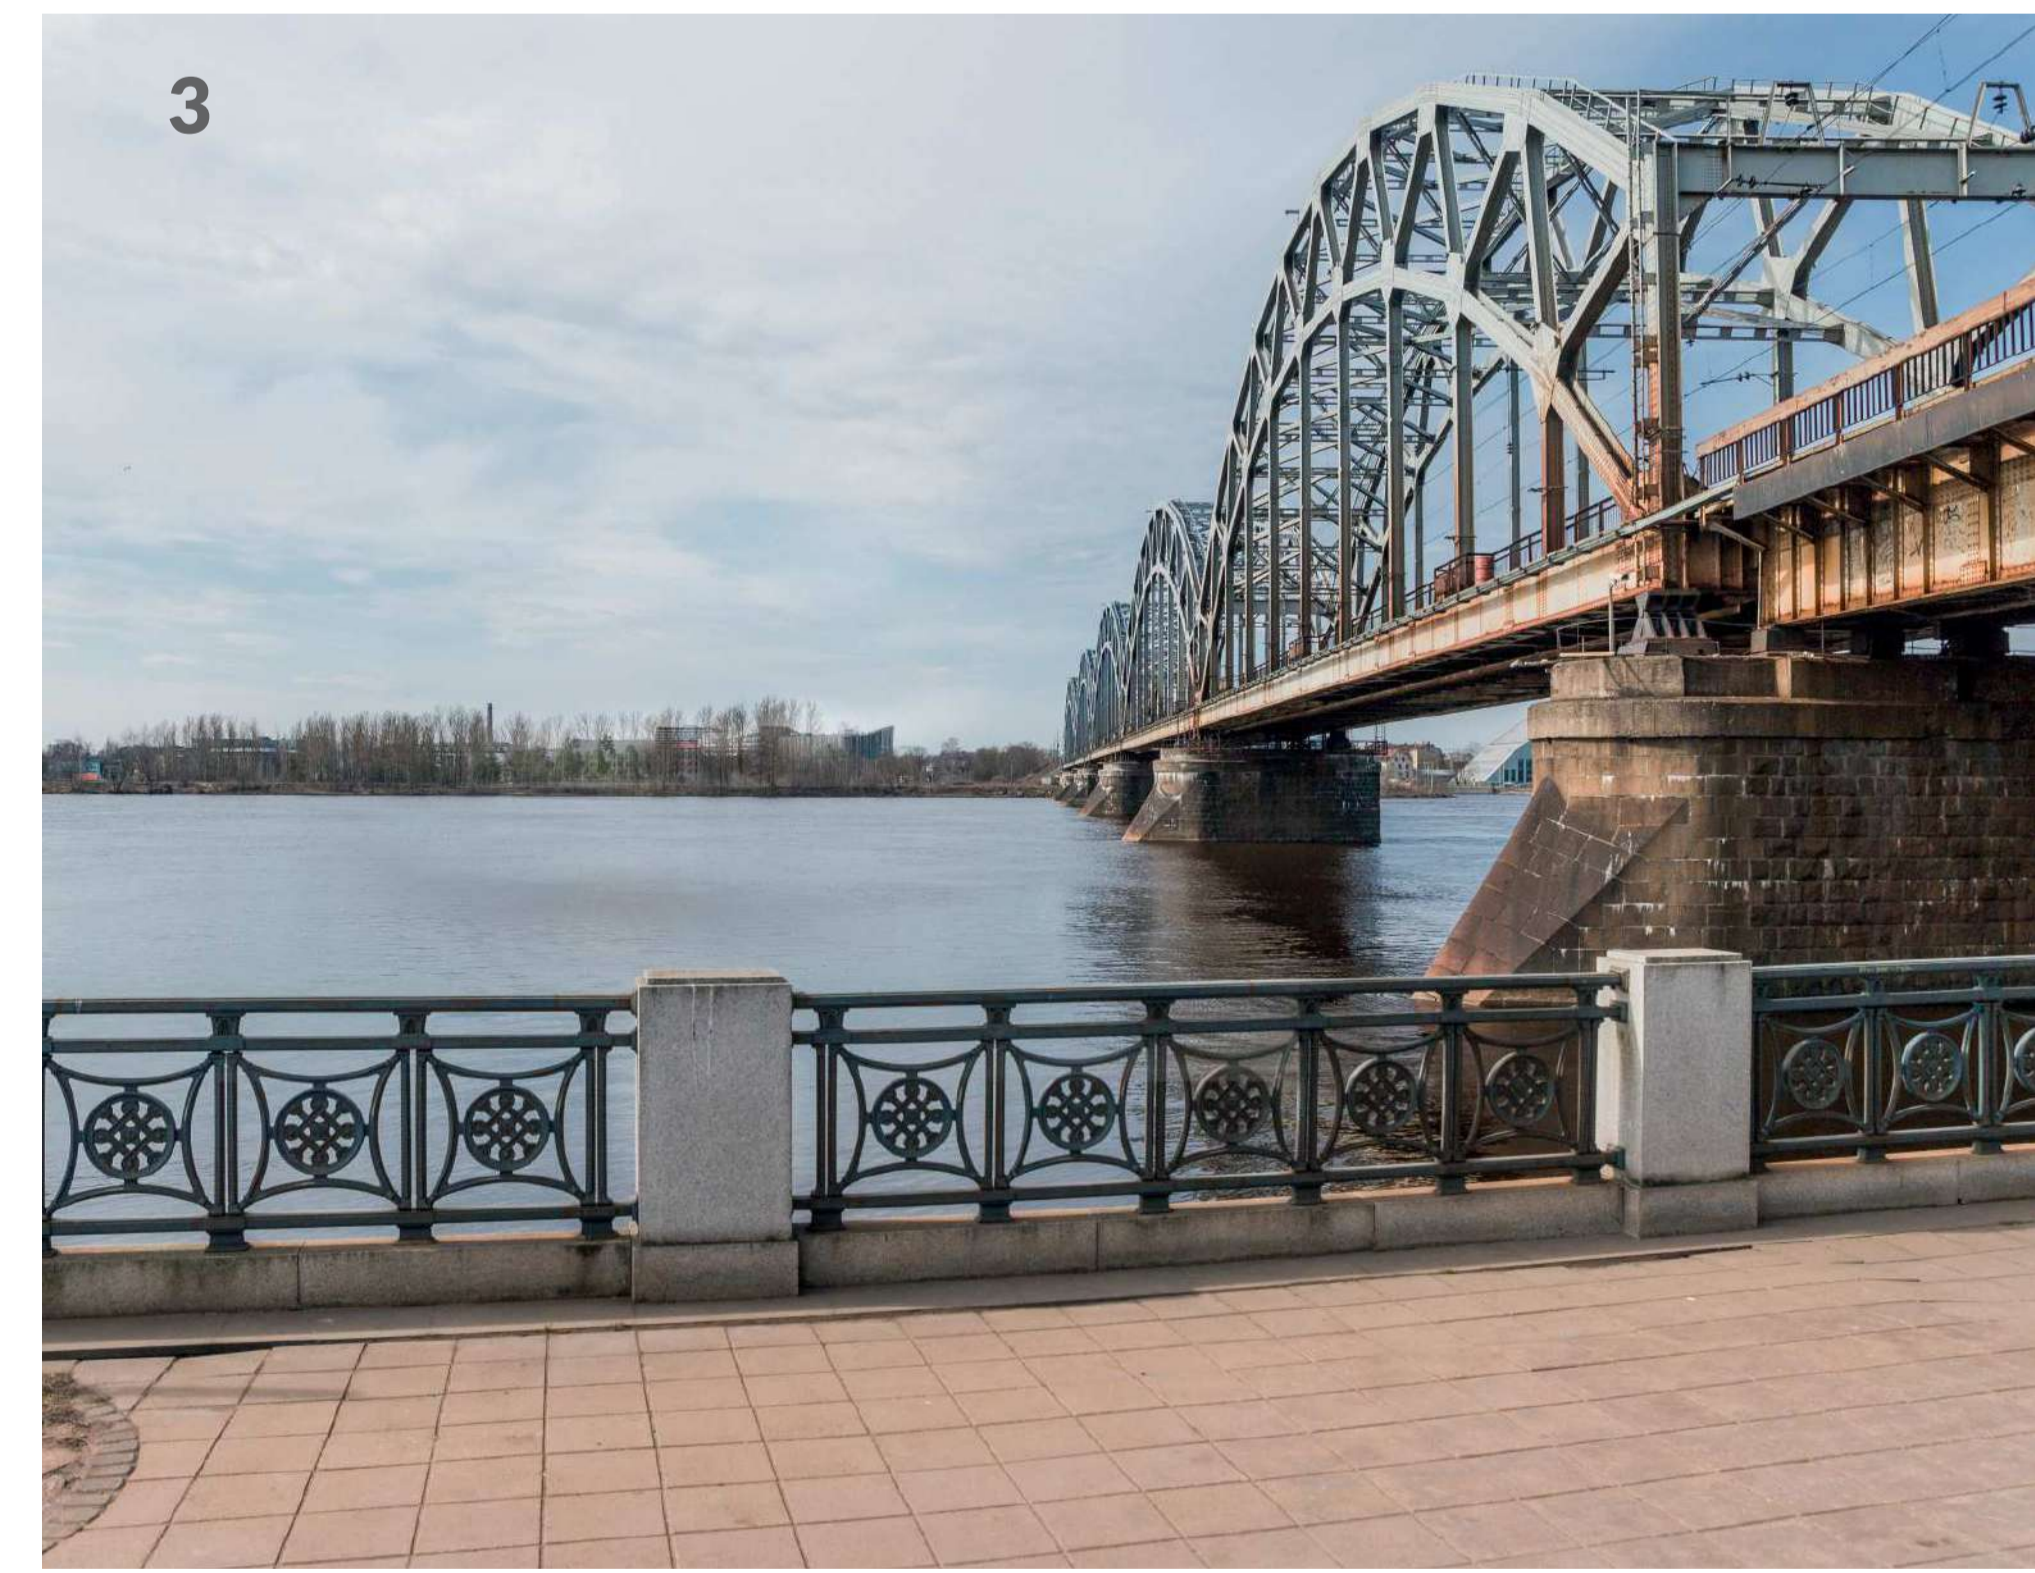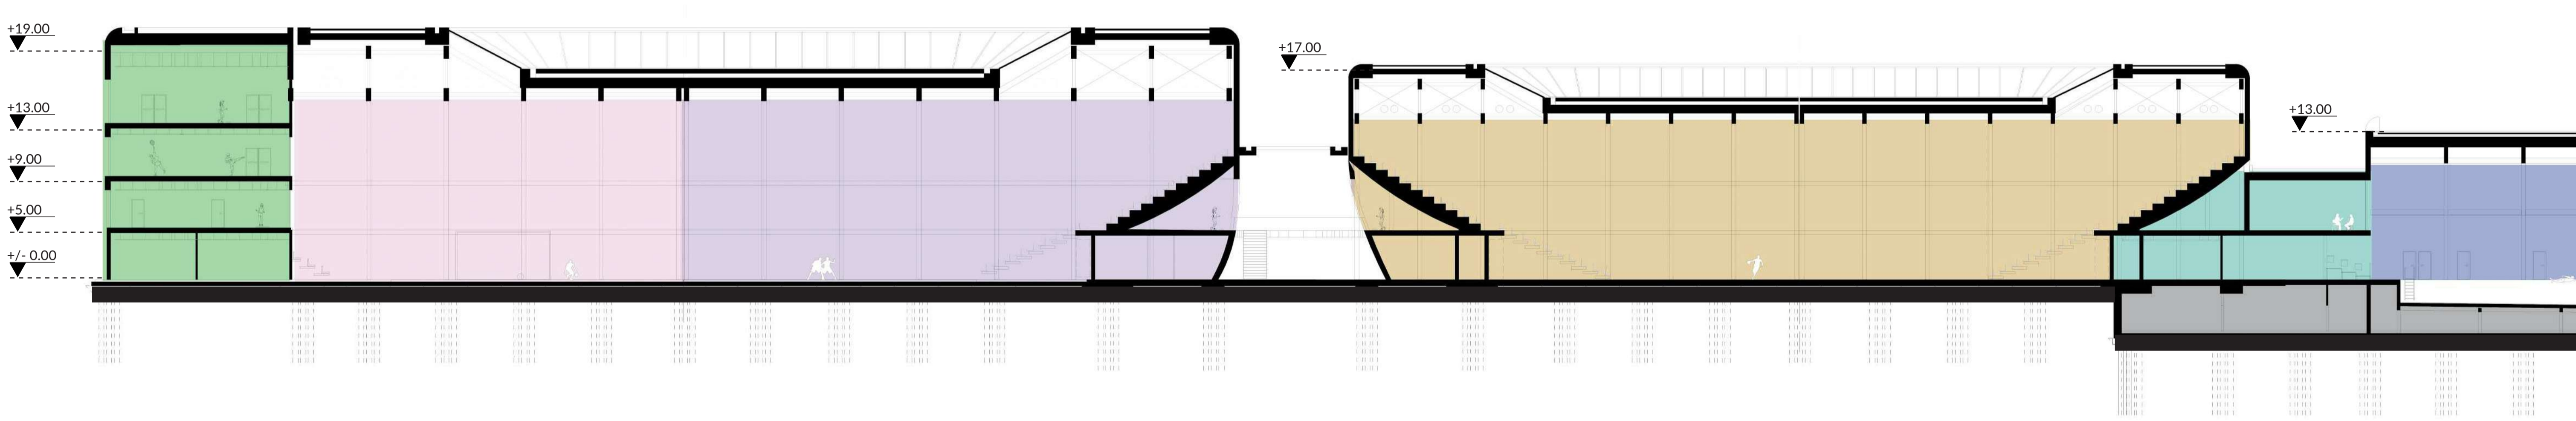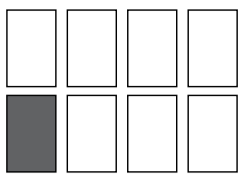

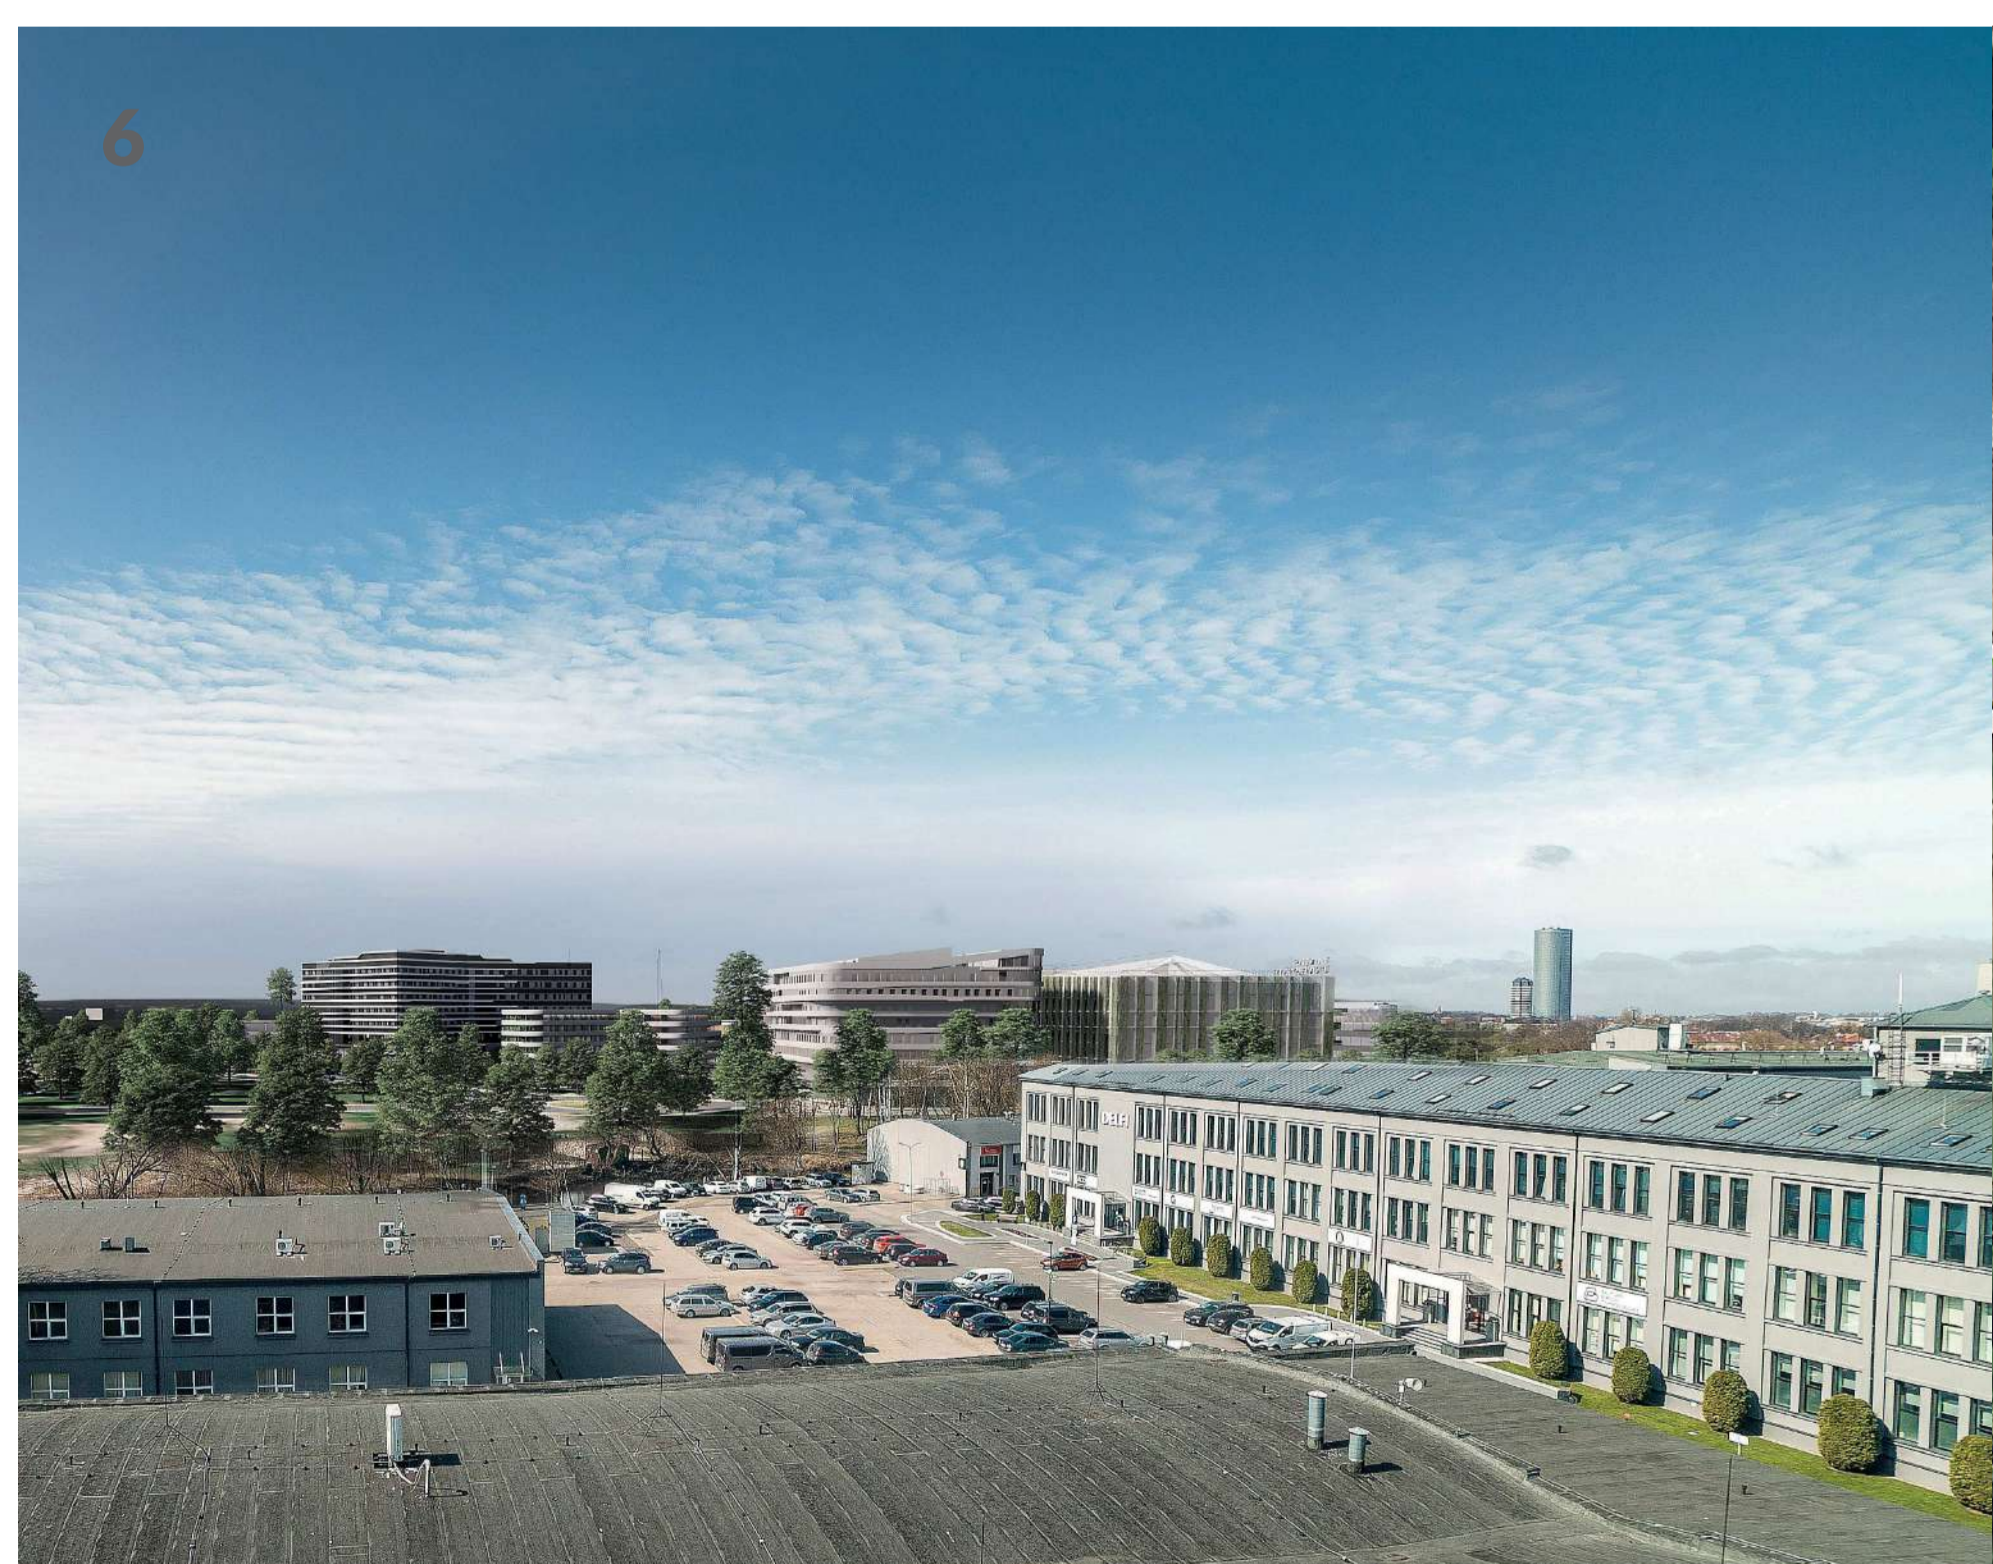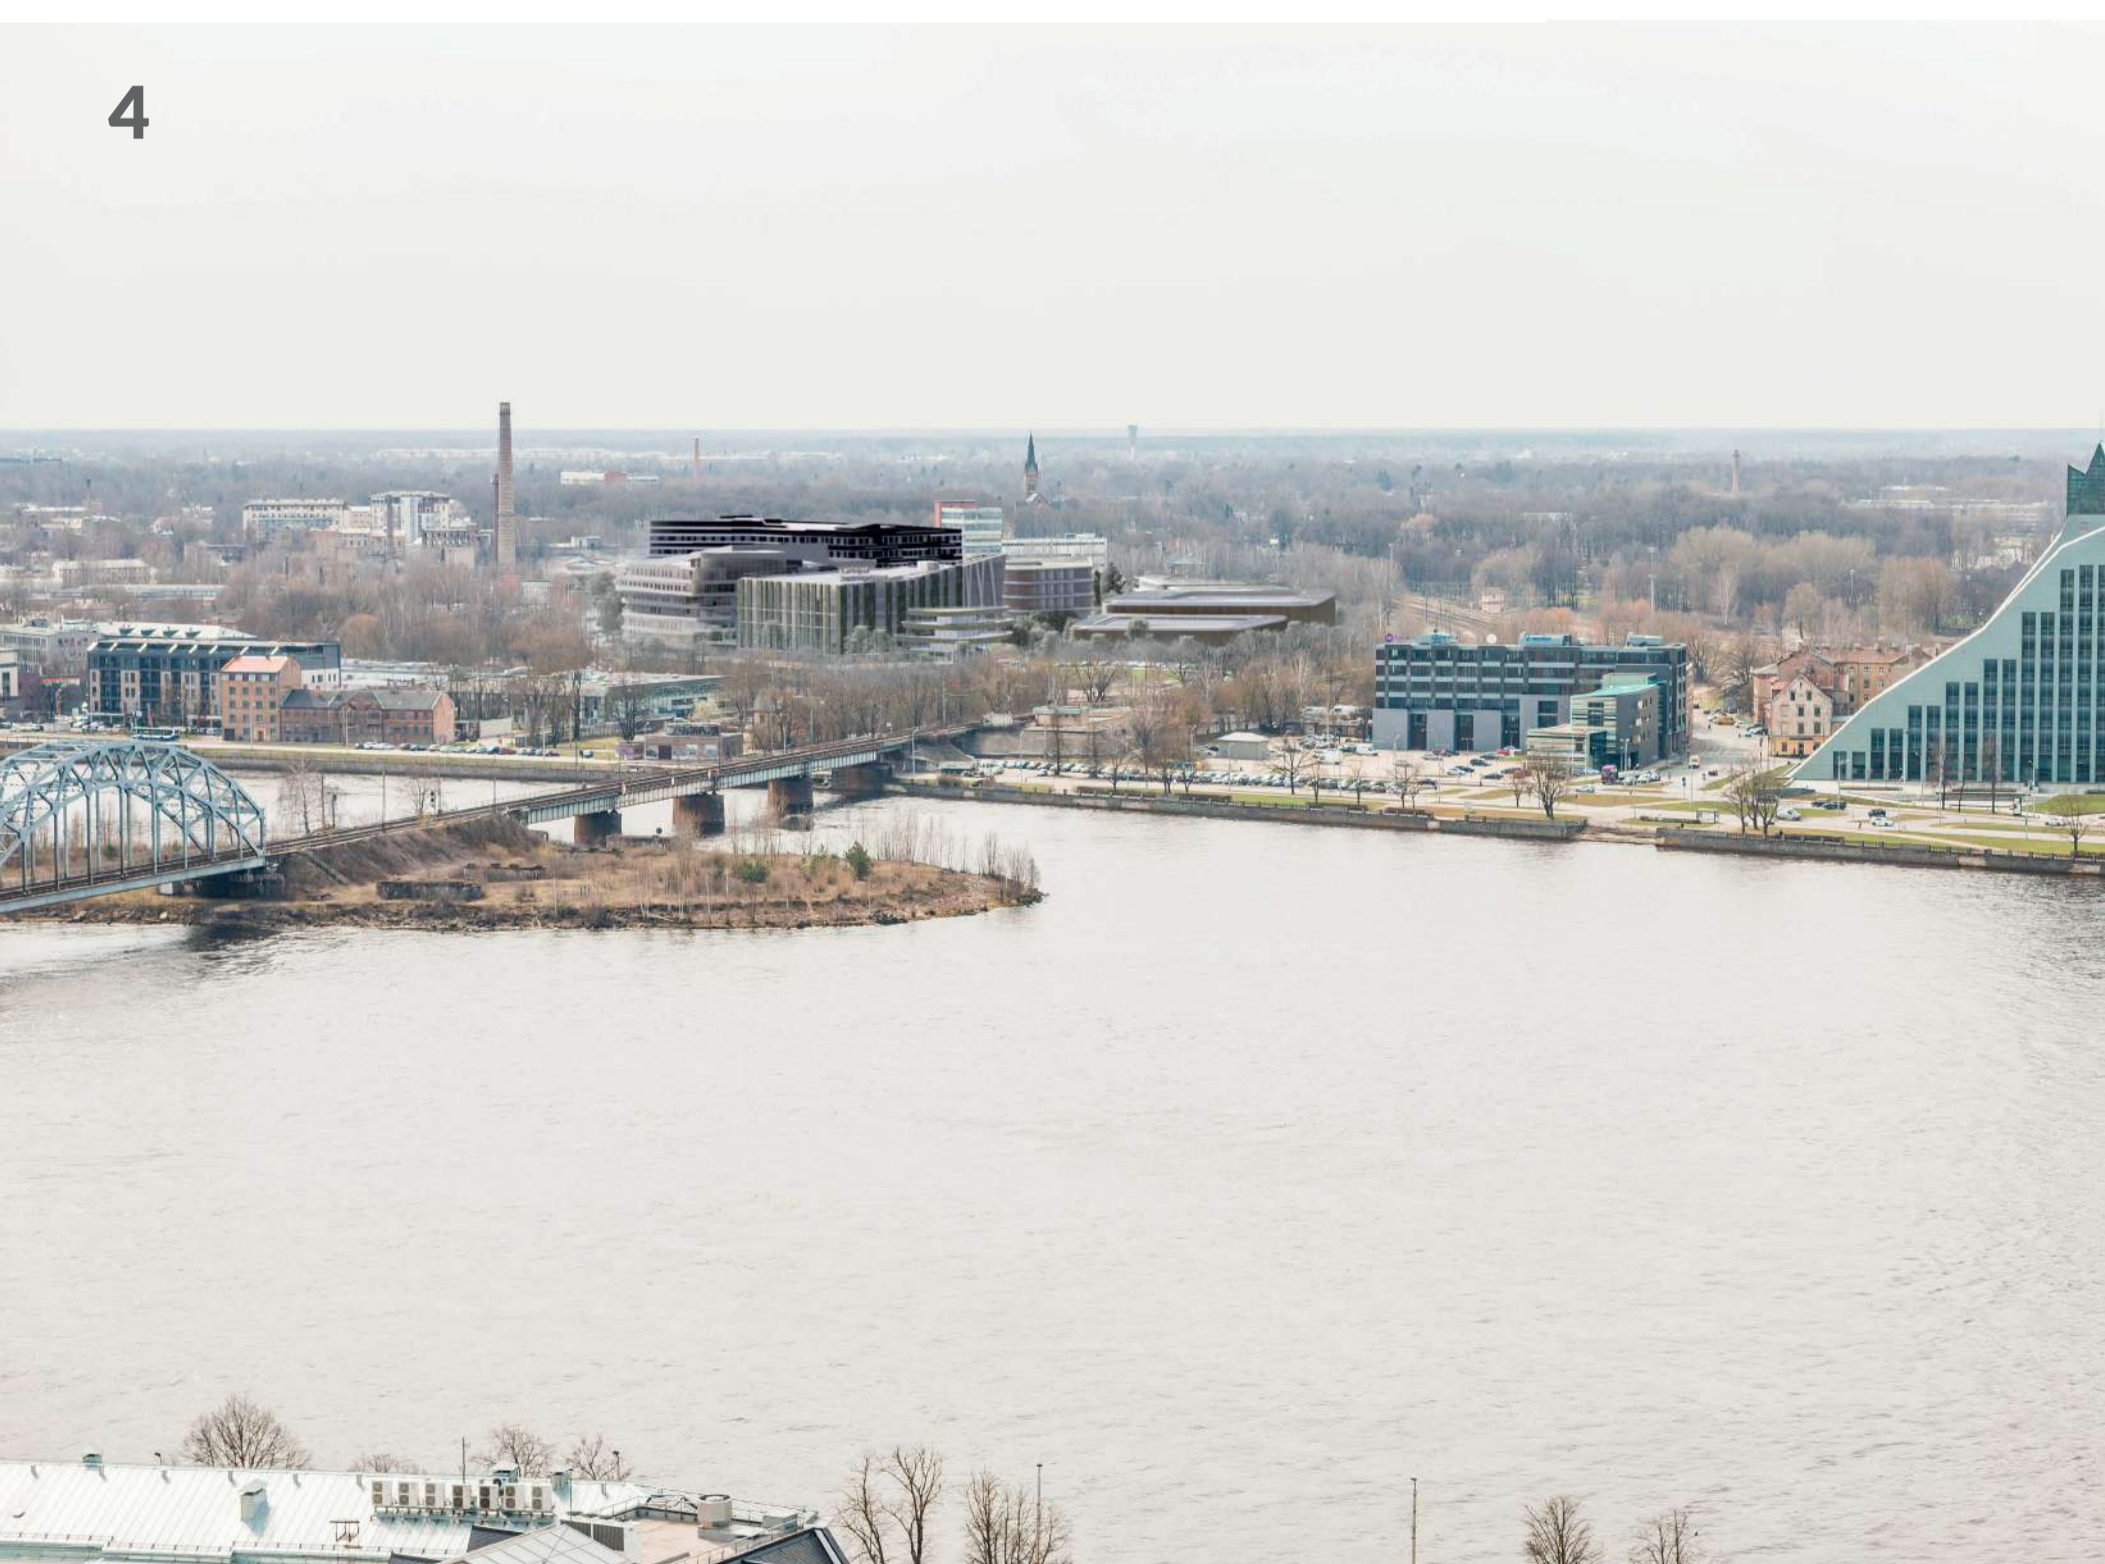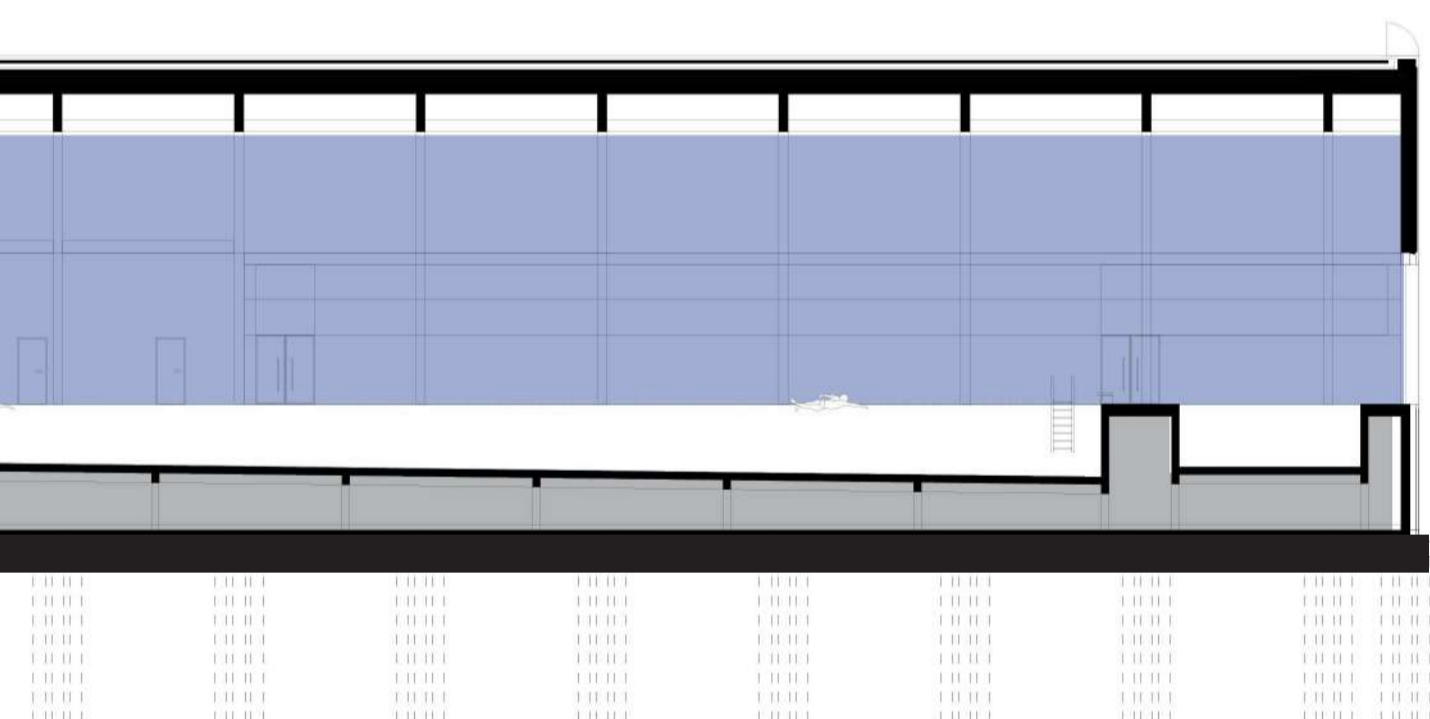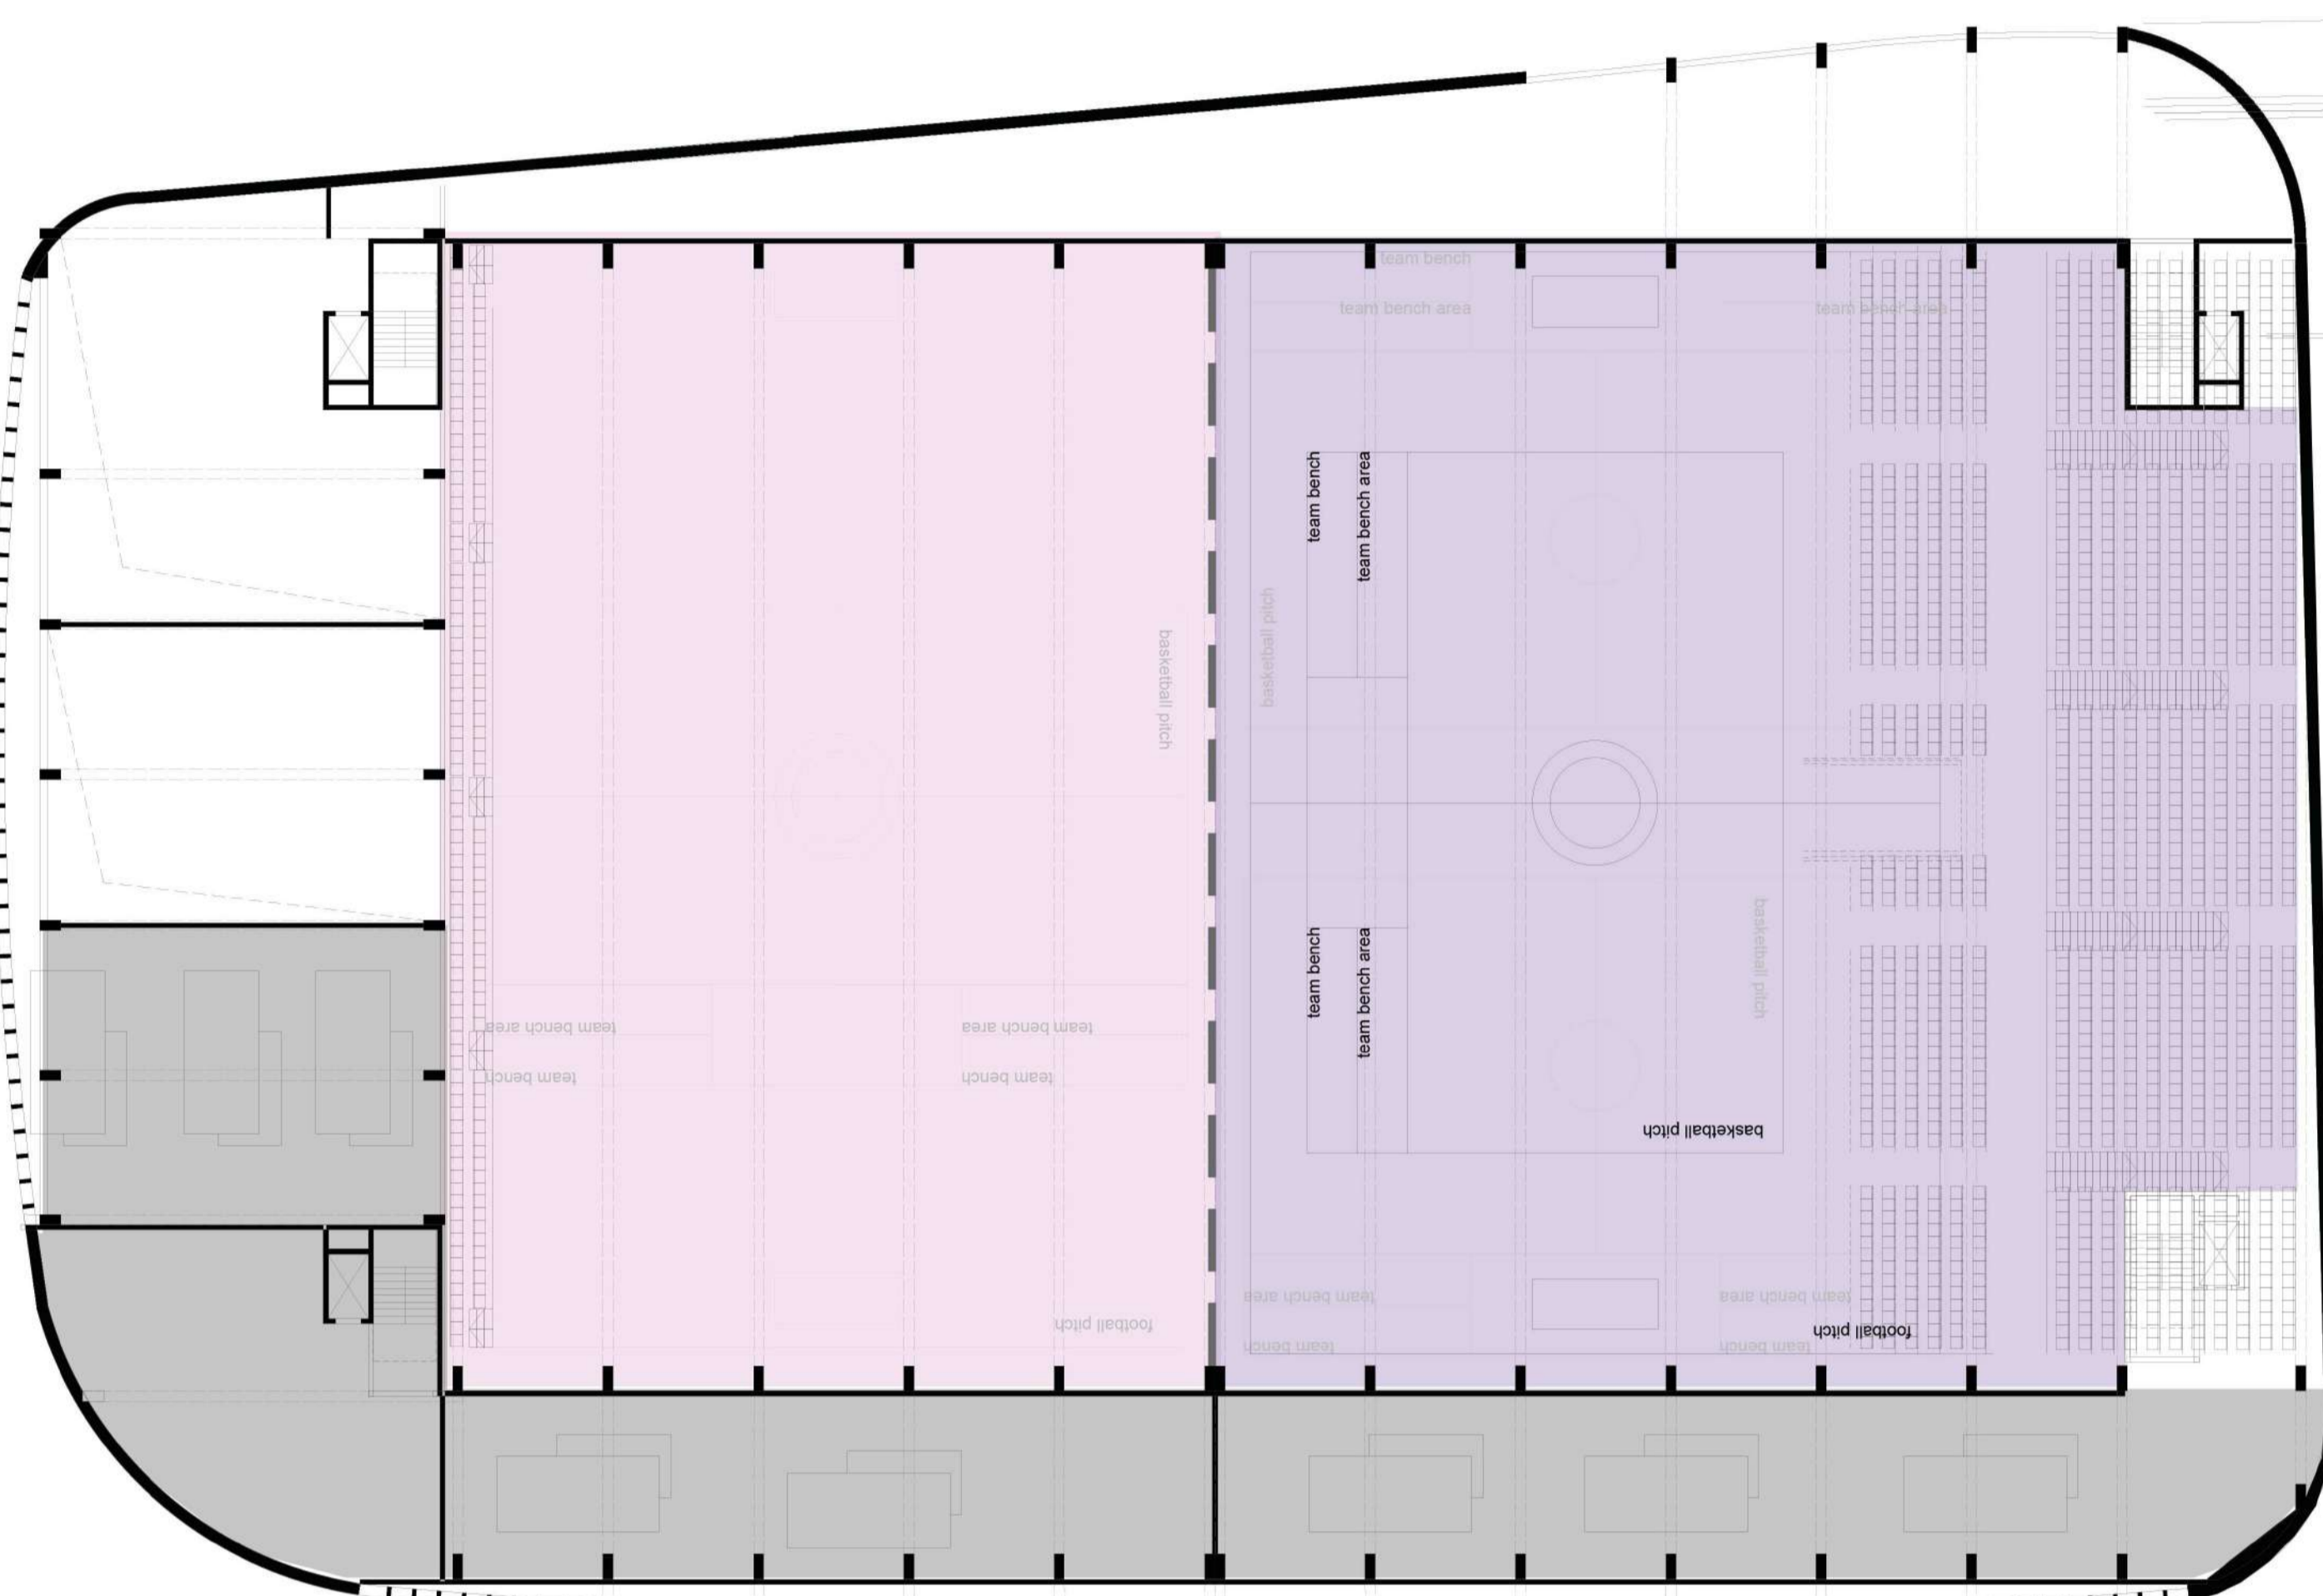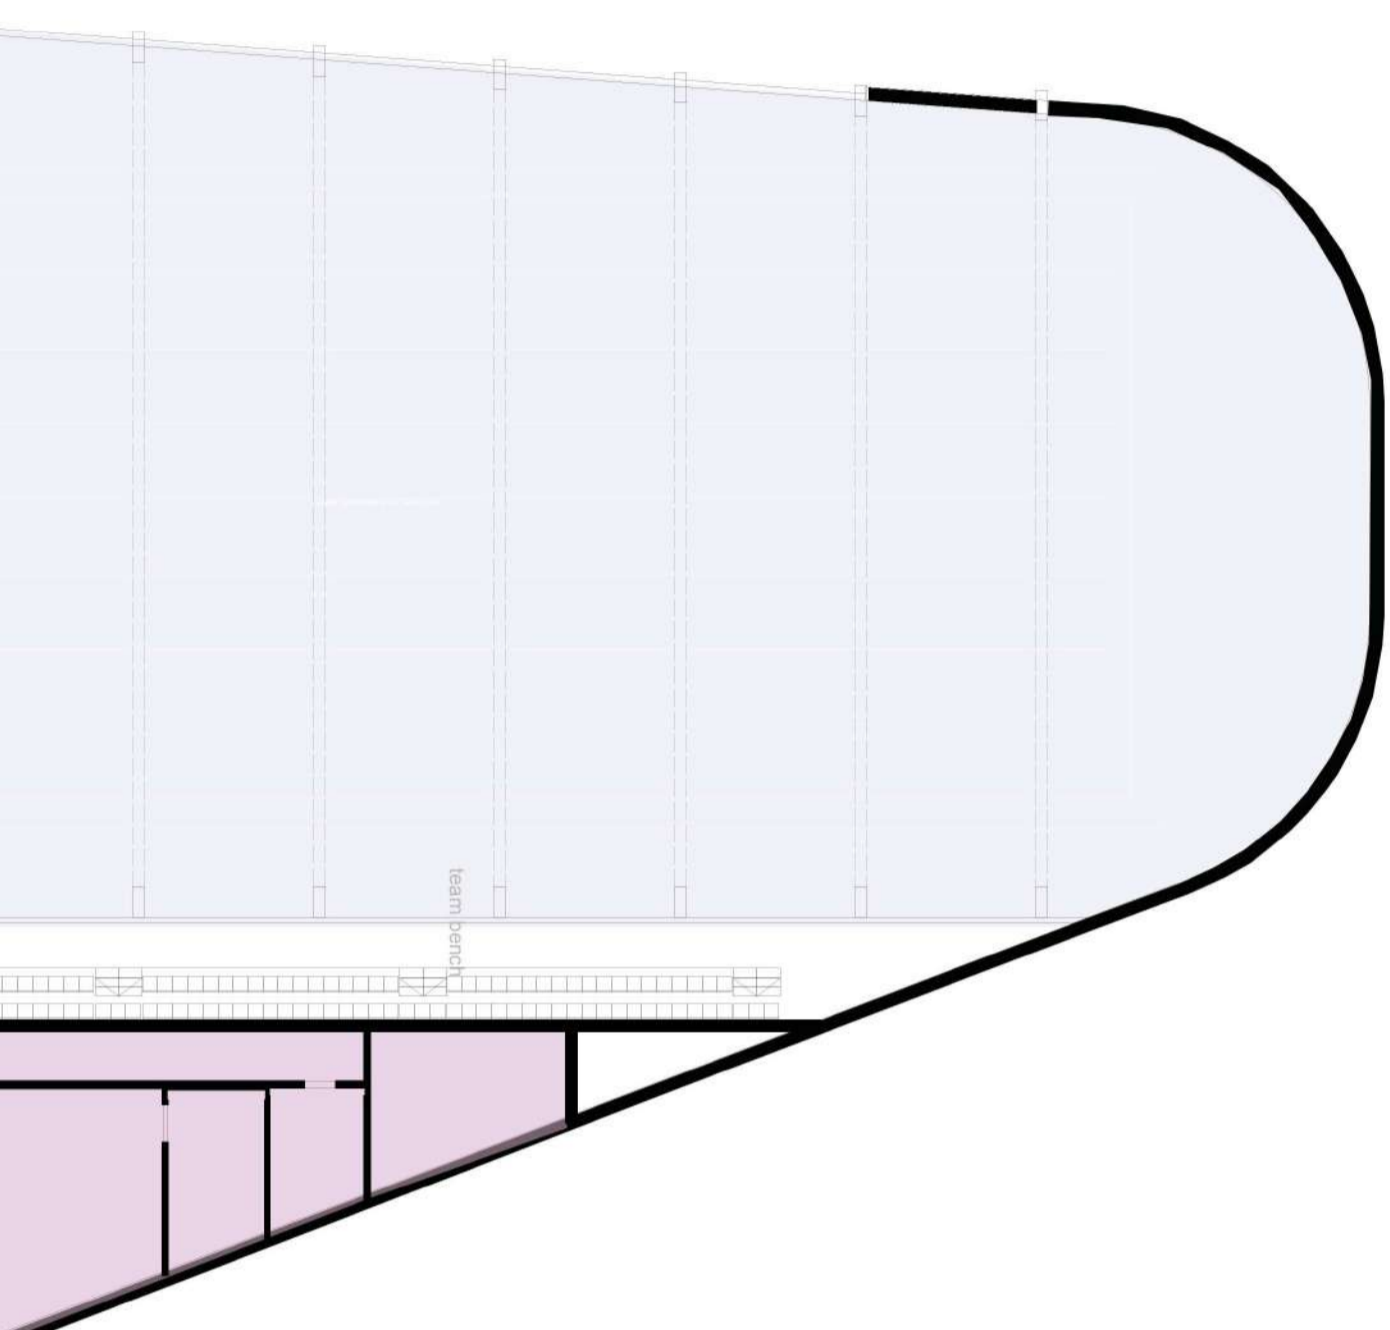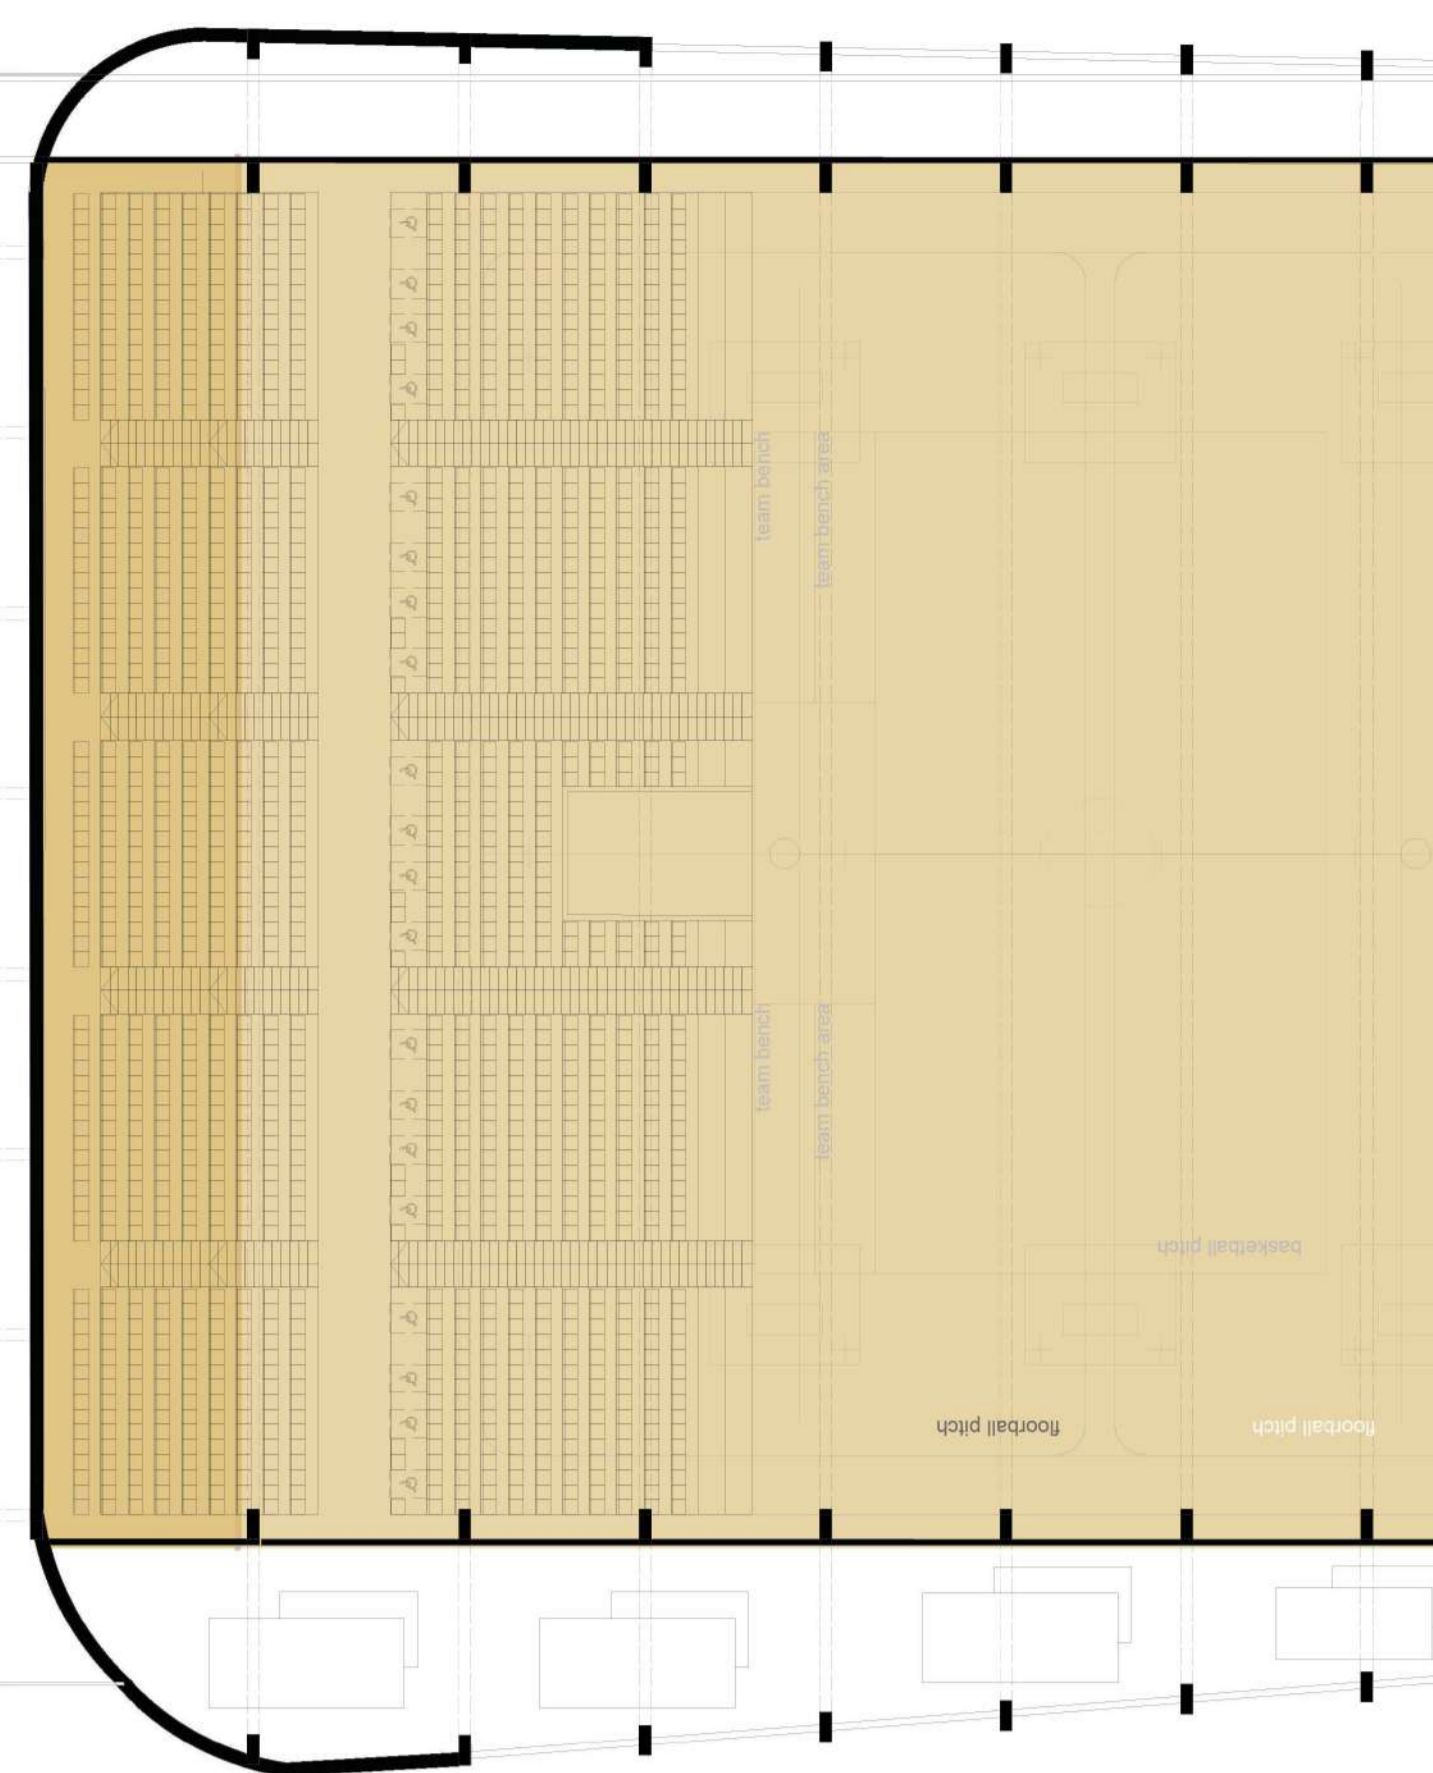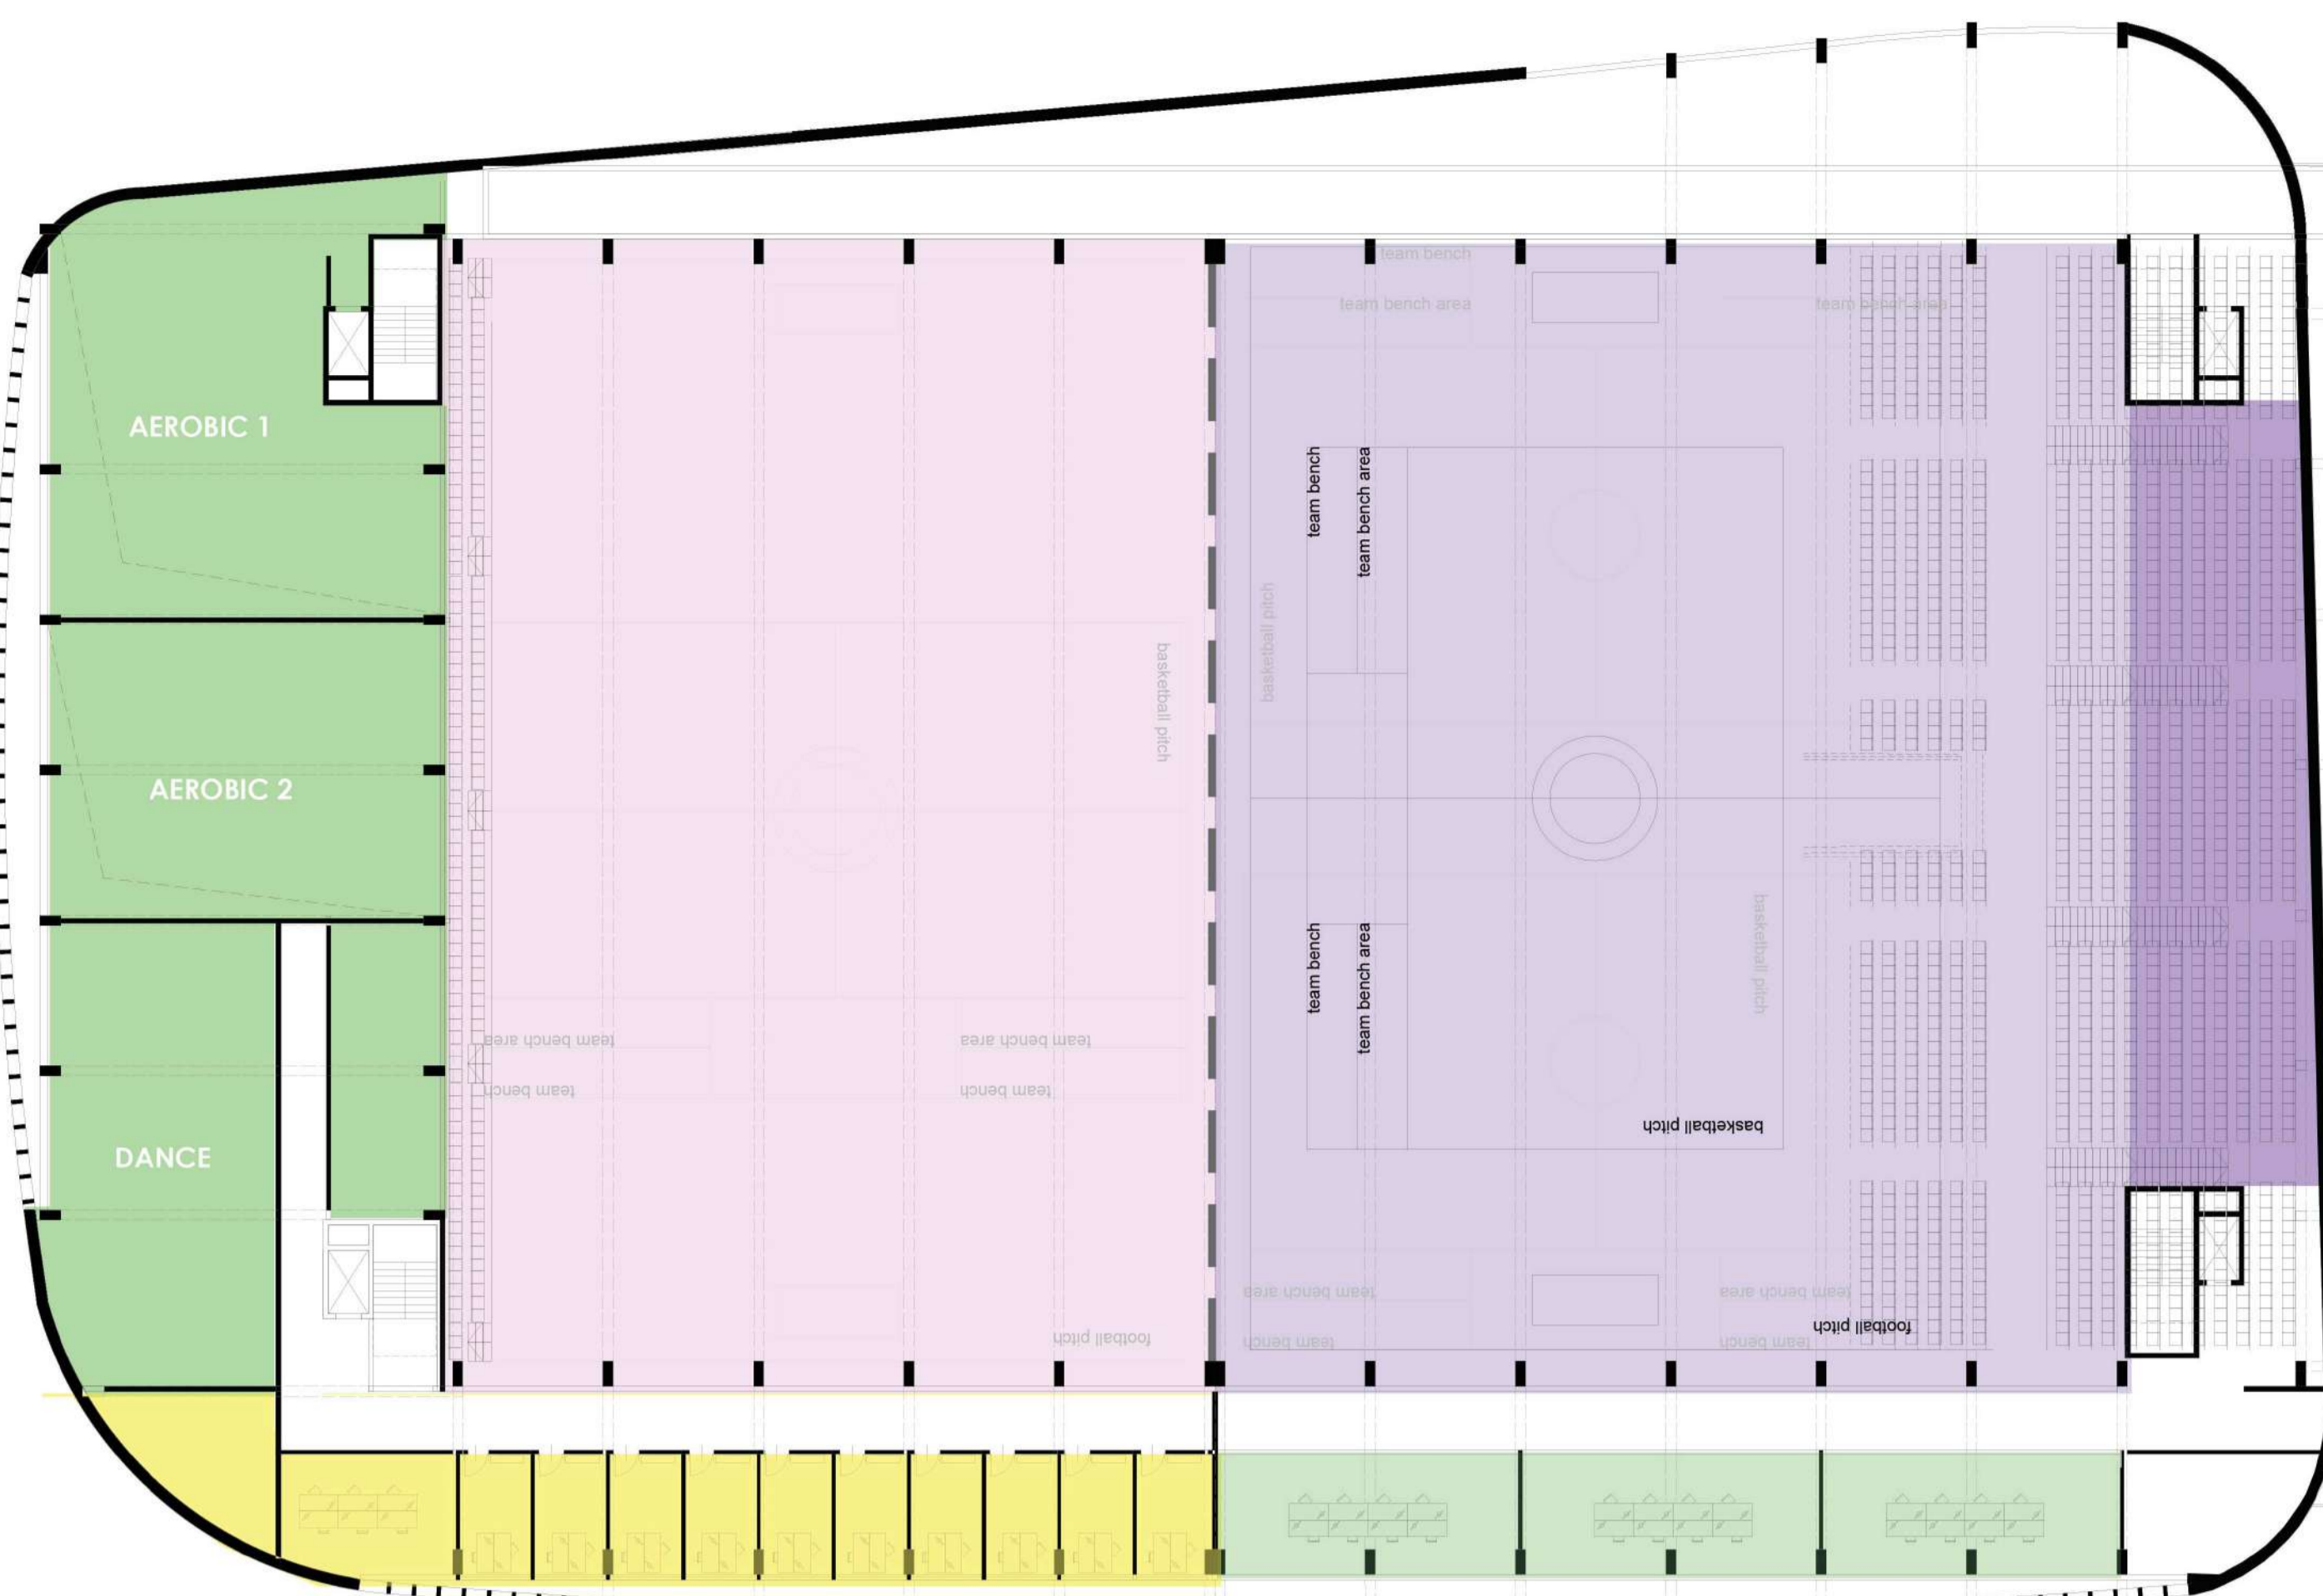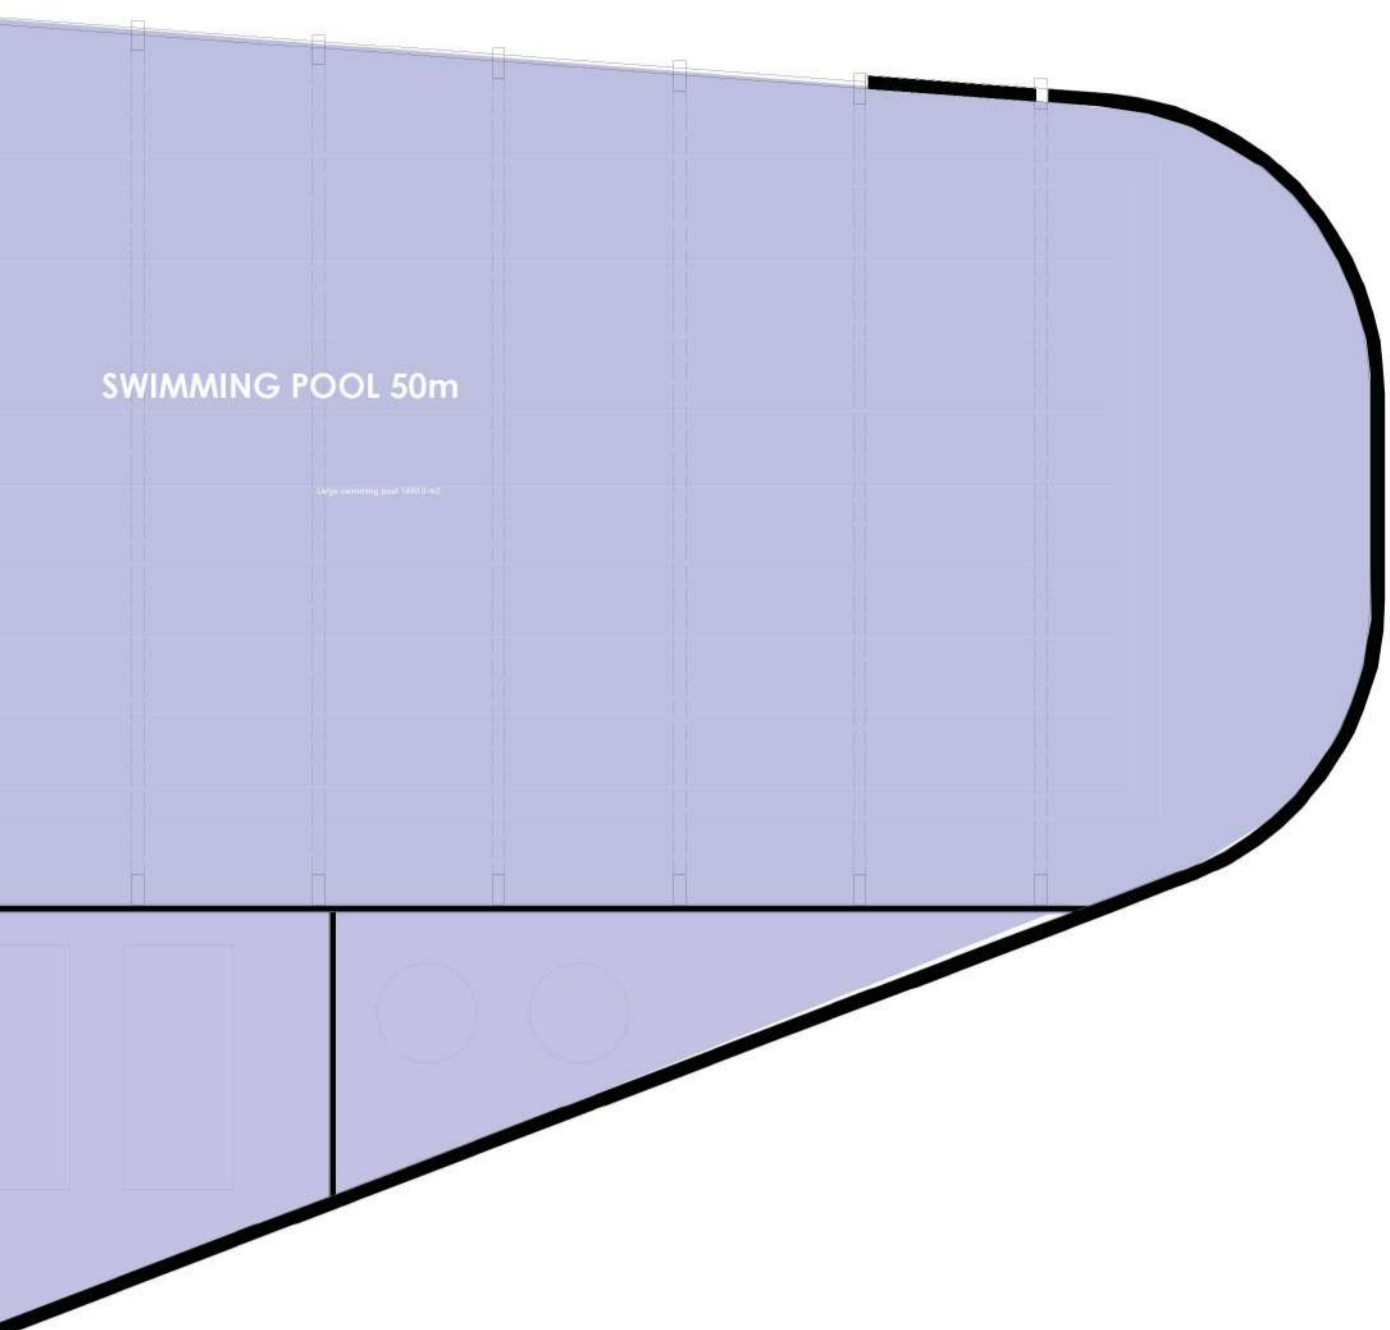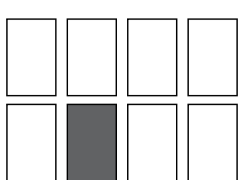


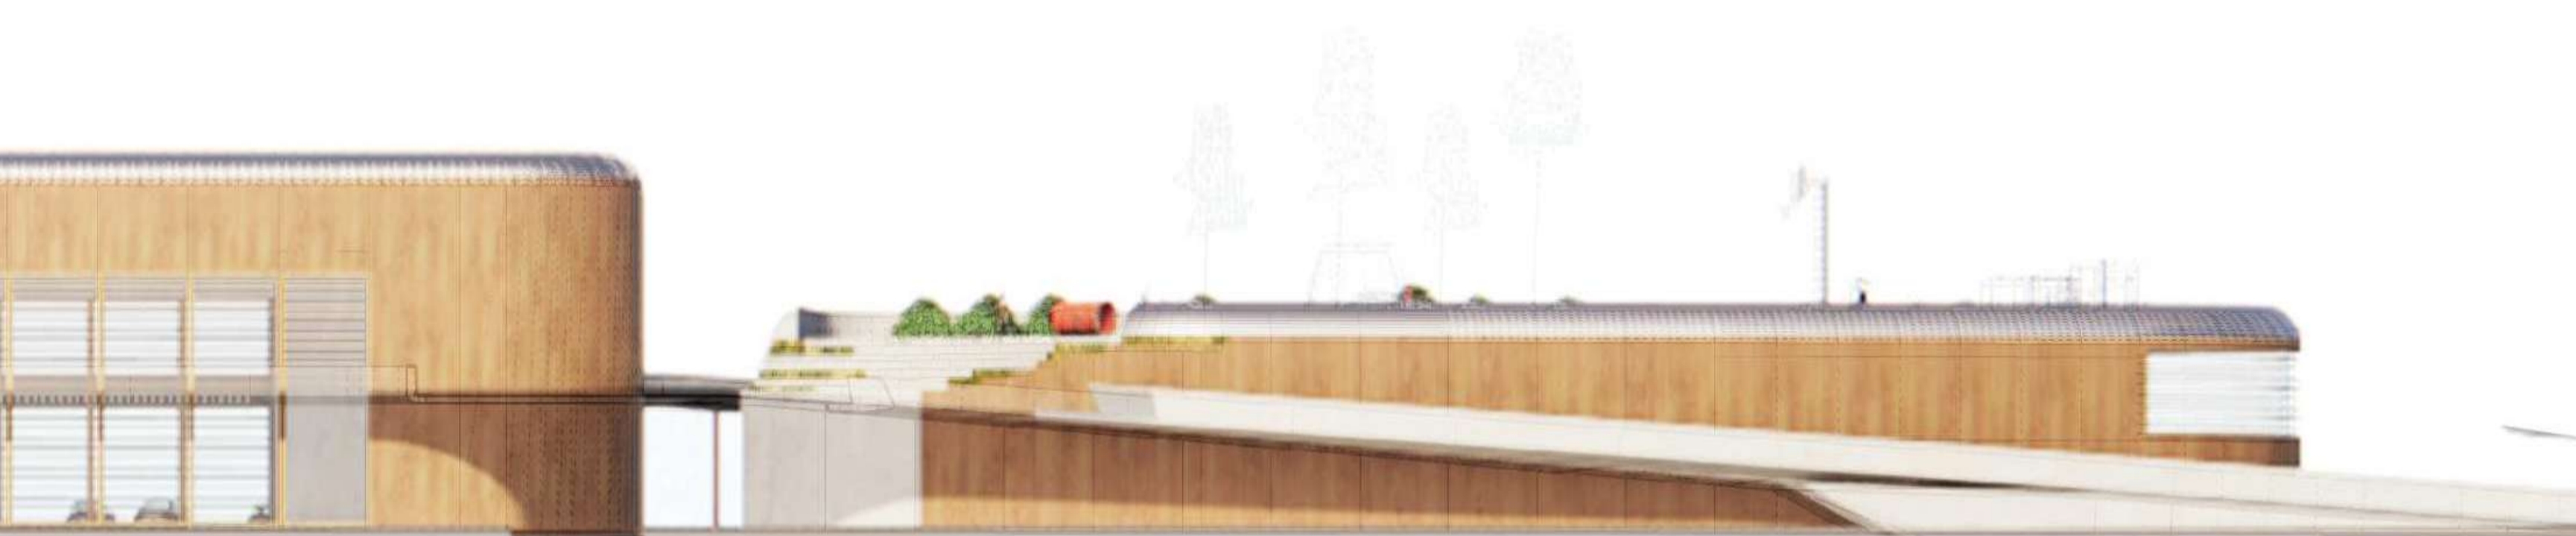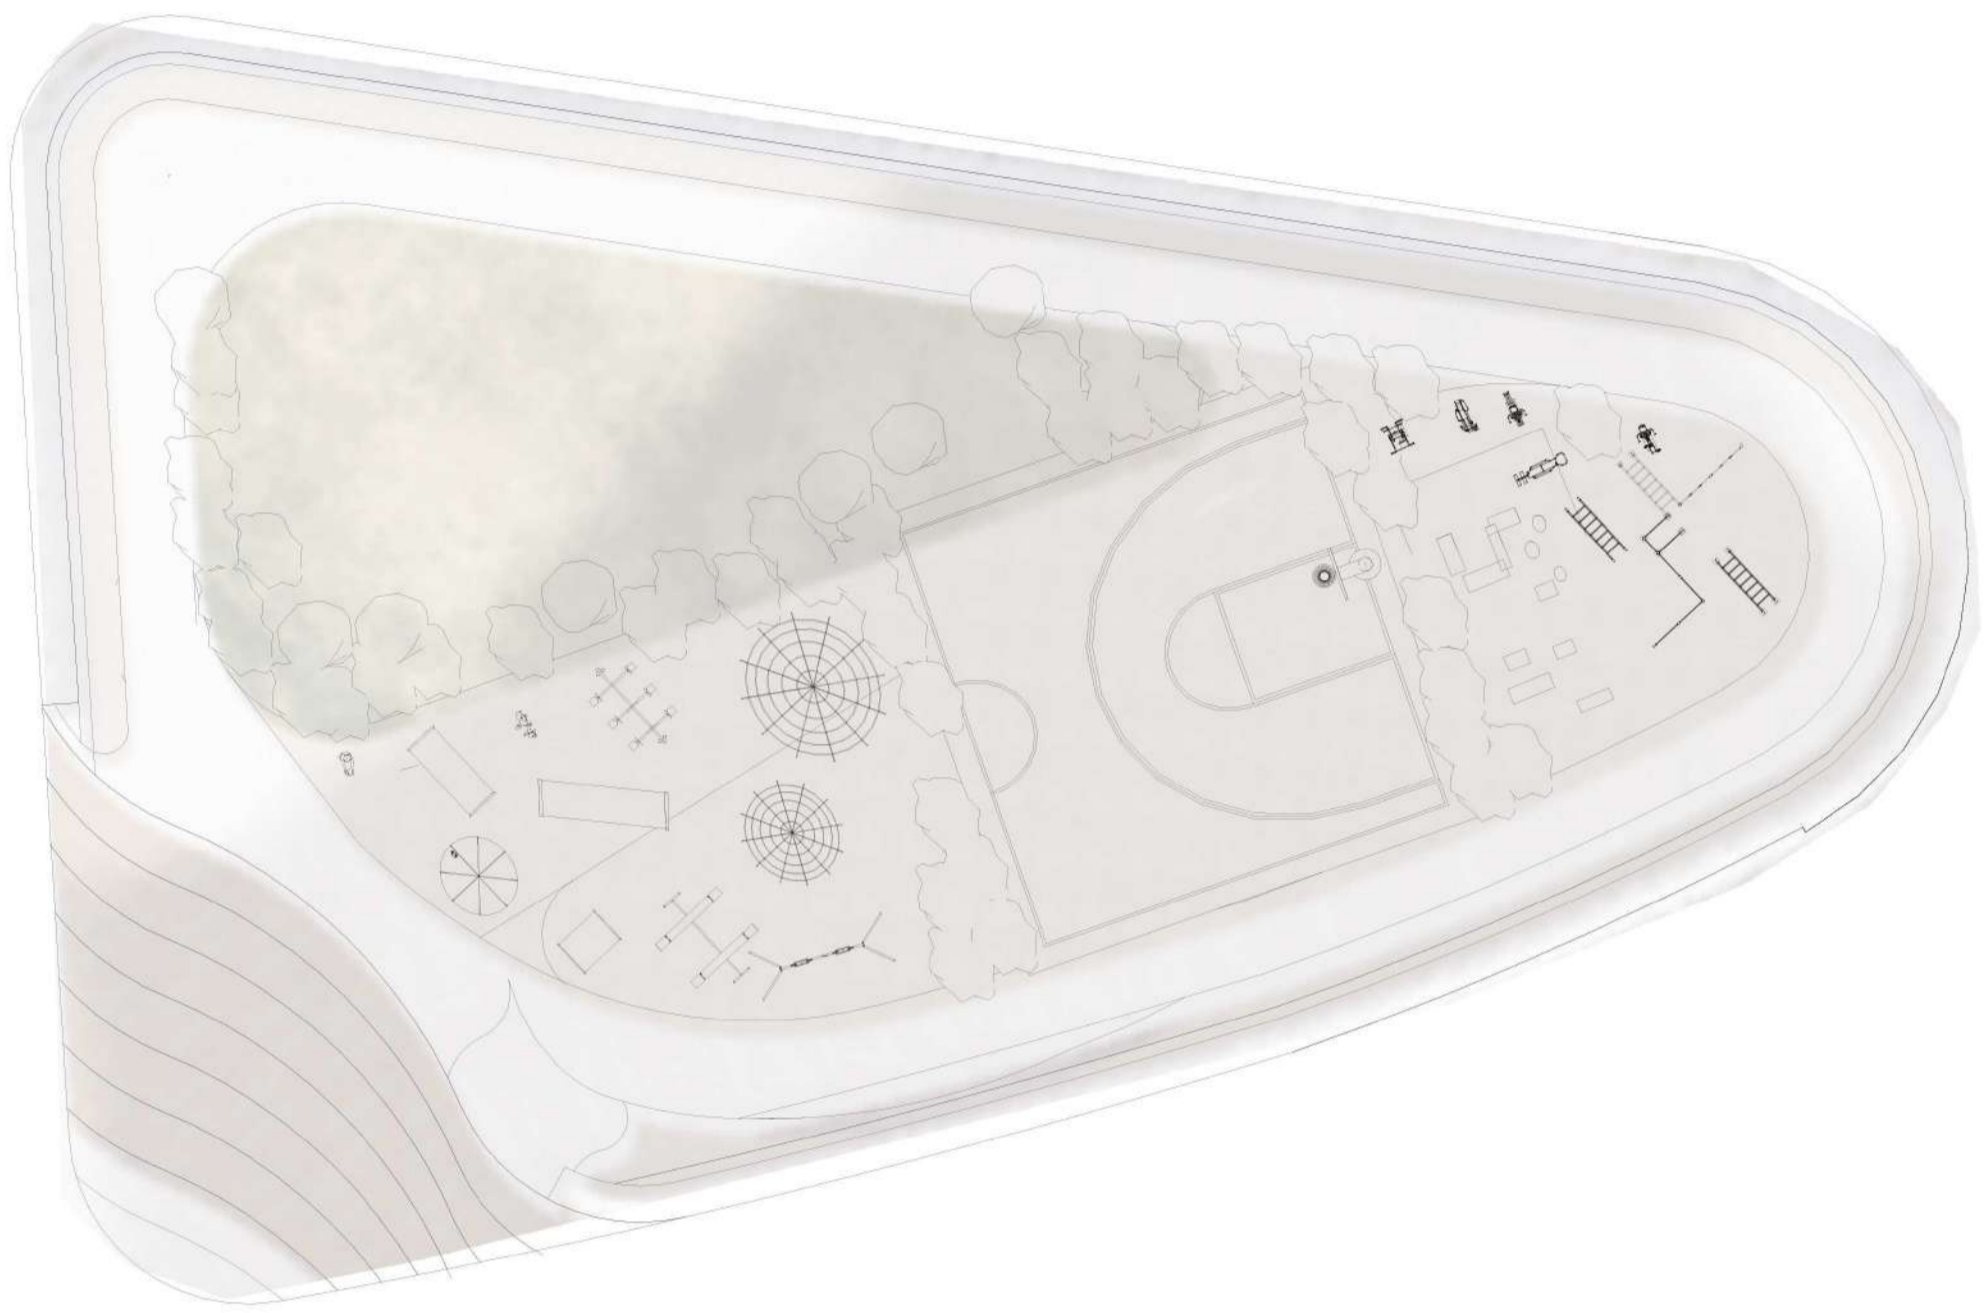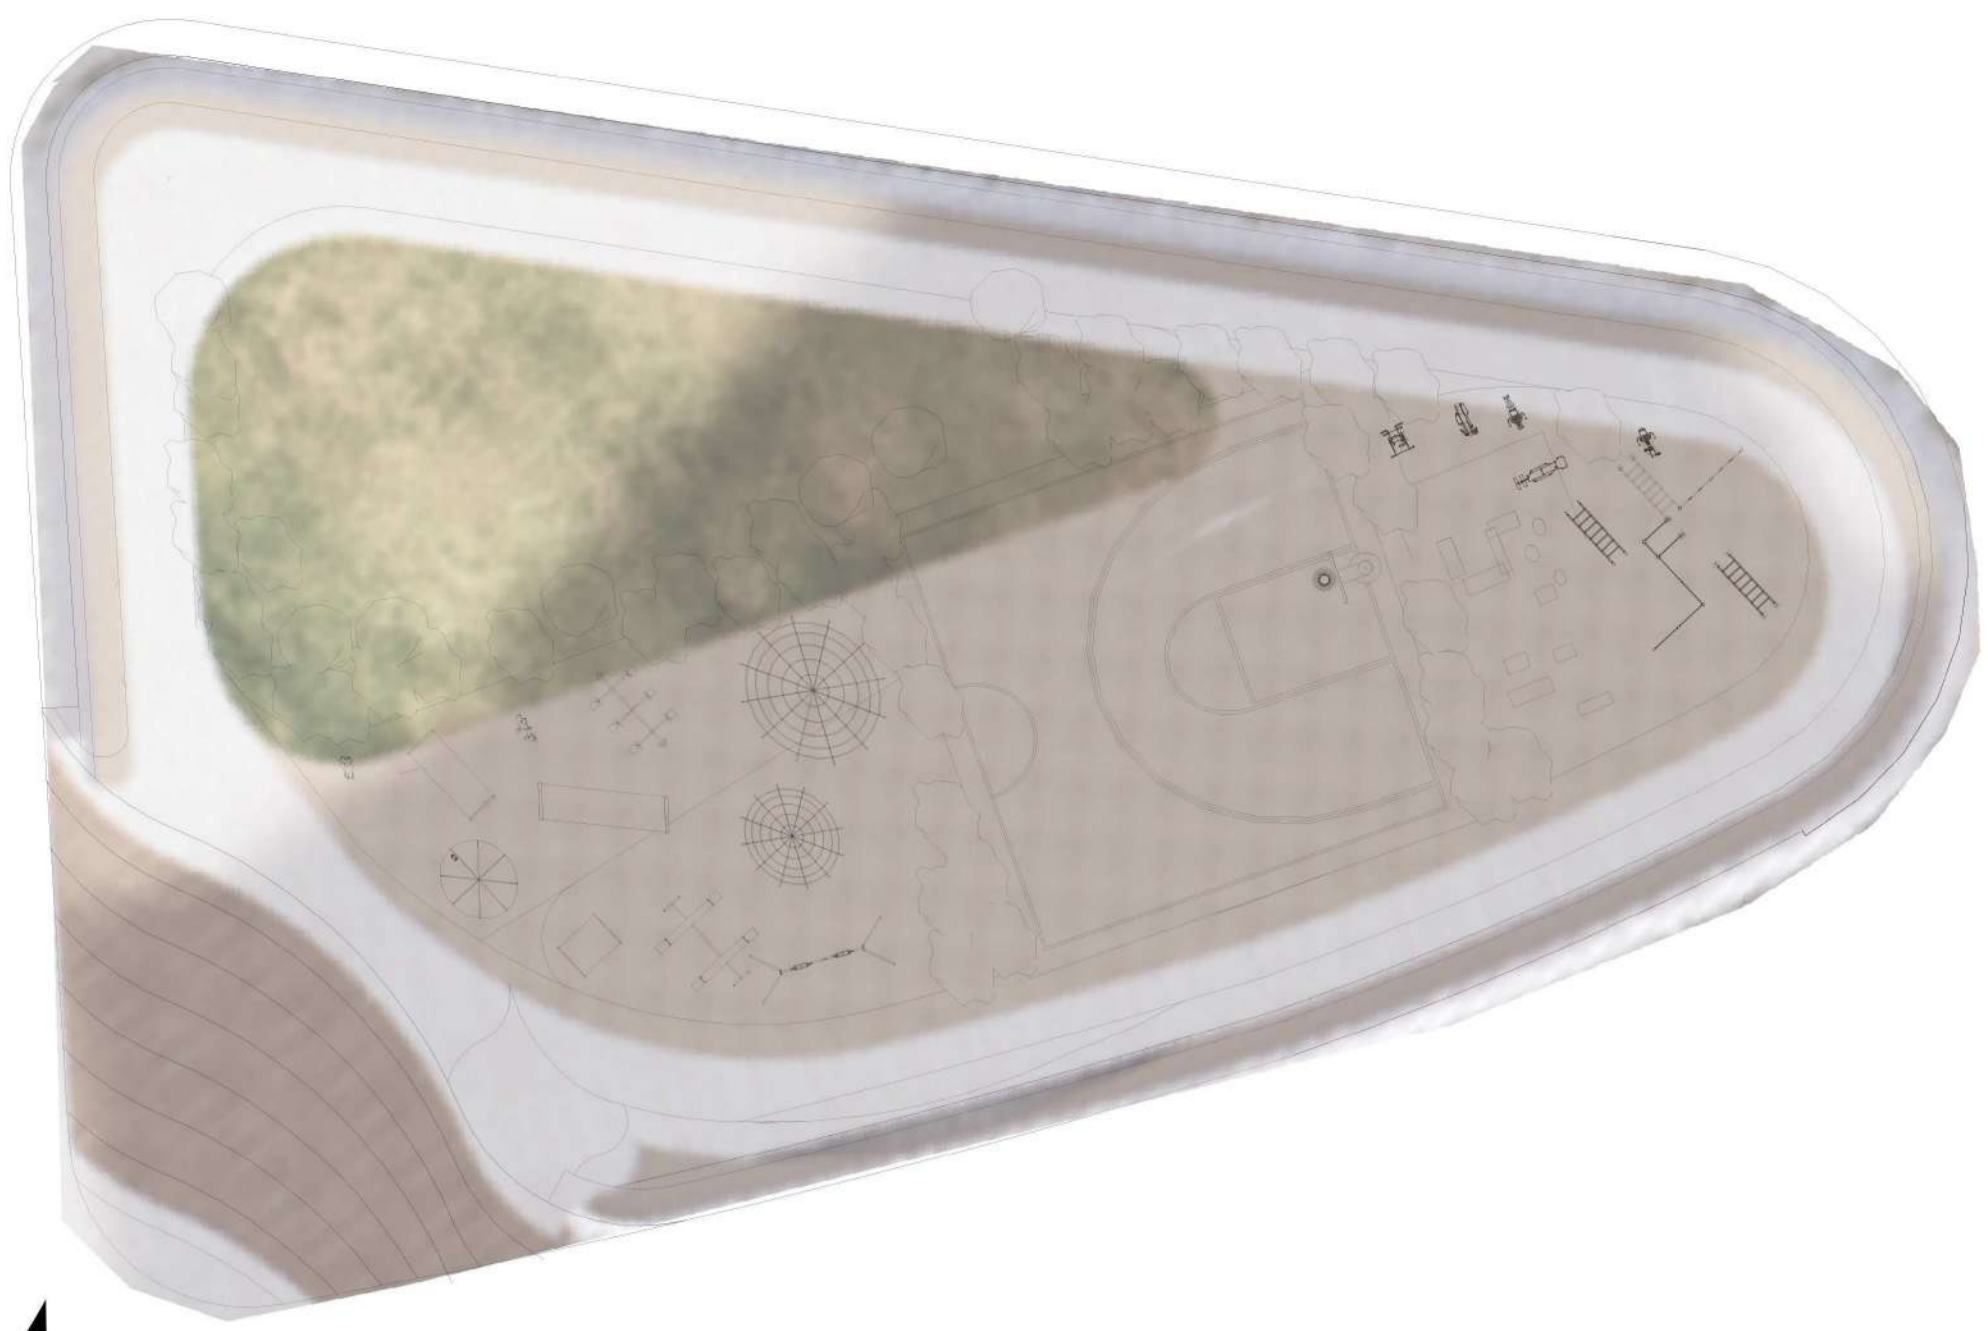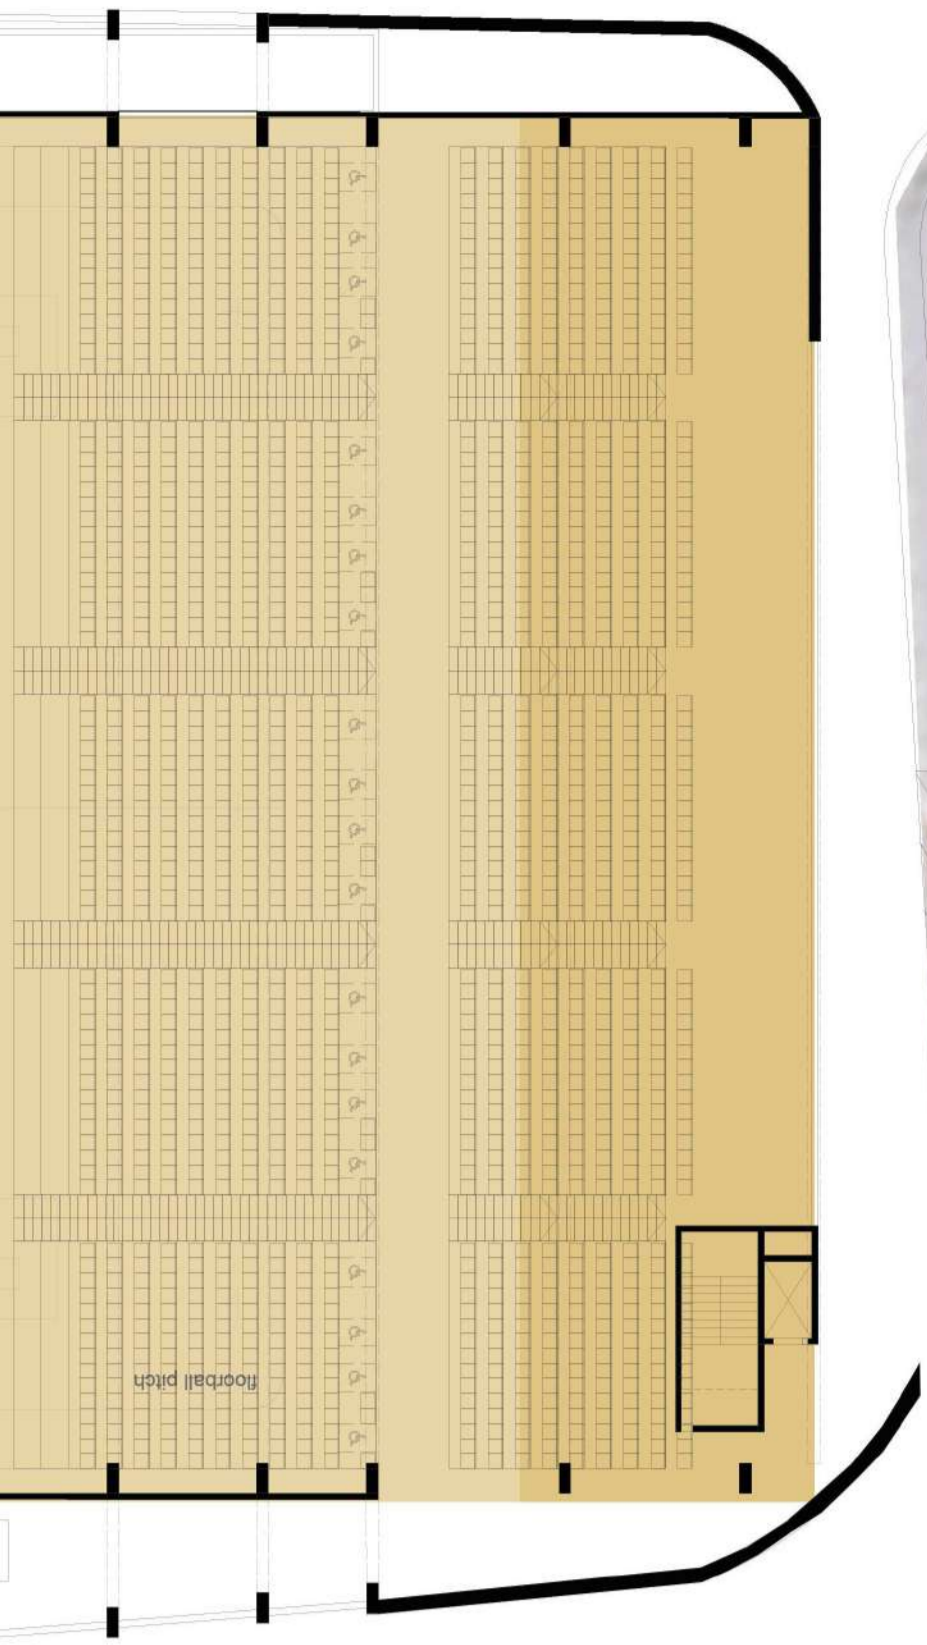


MODERN ART AND ARCHEOLOGY EXHIBITION

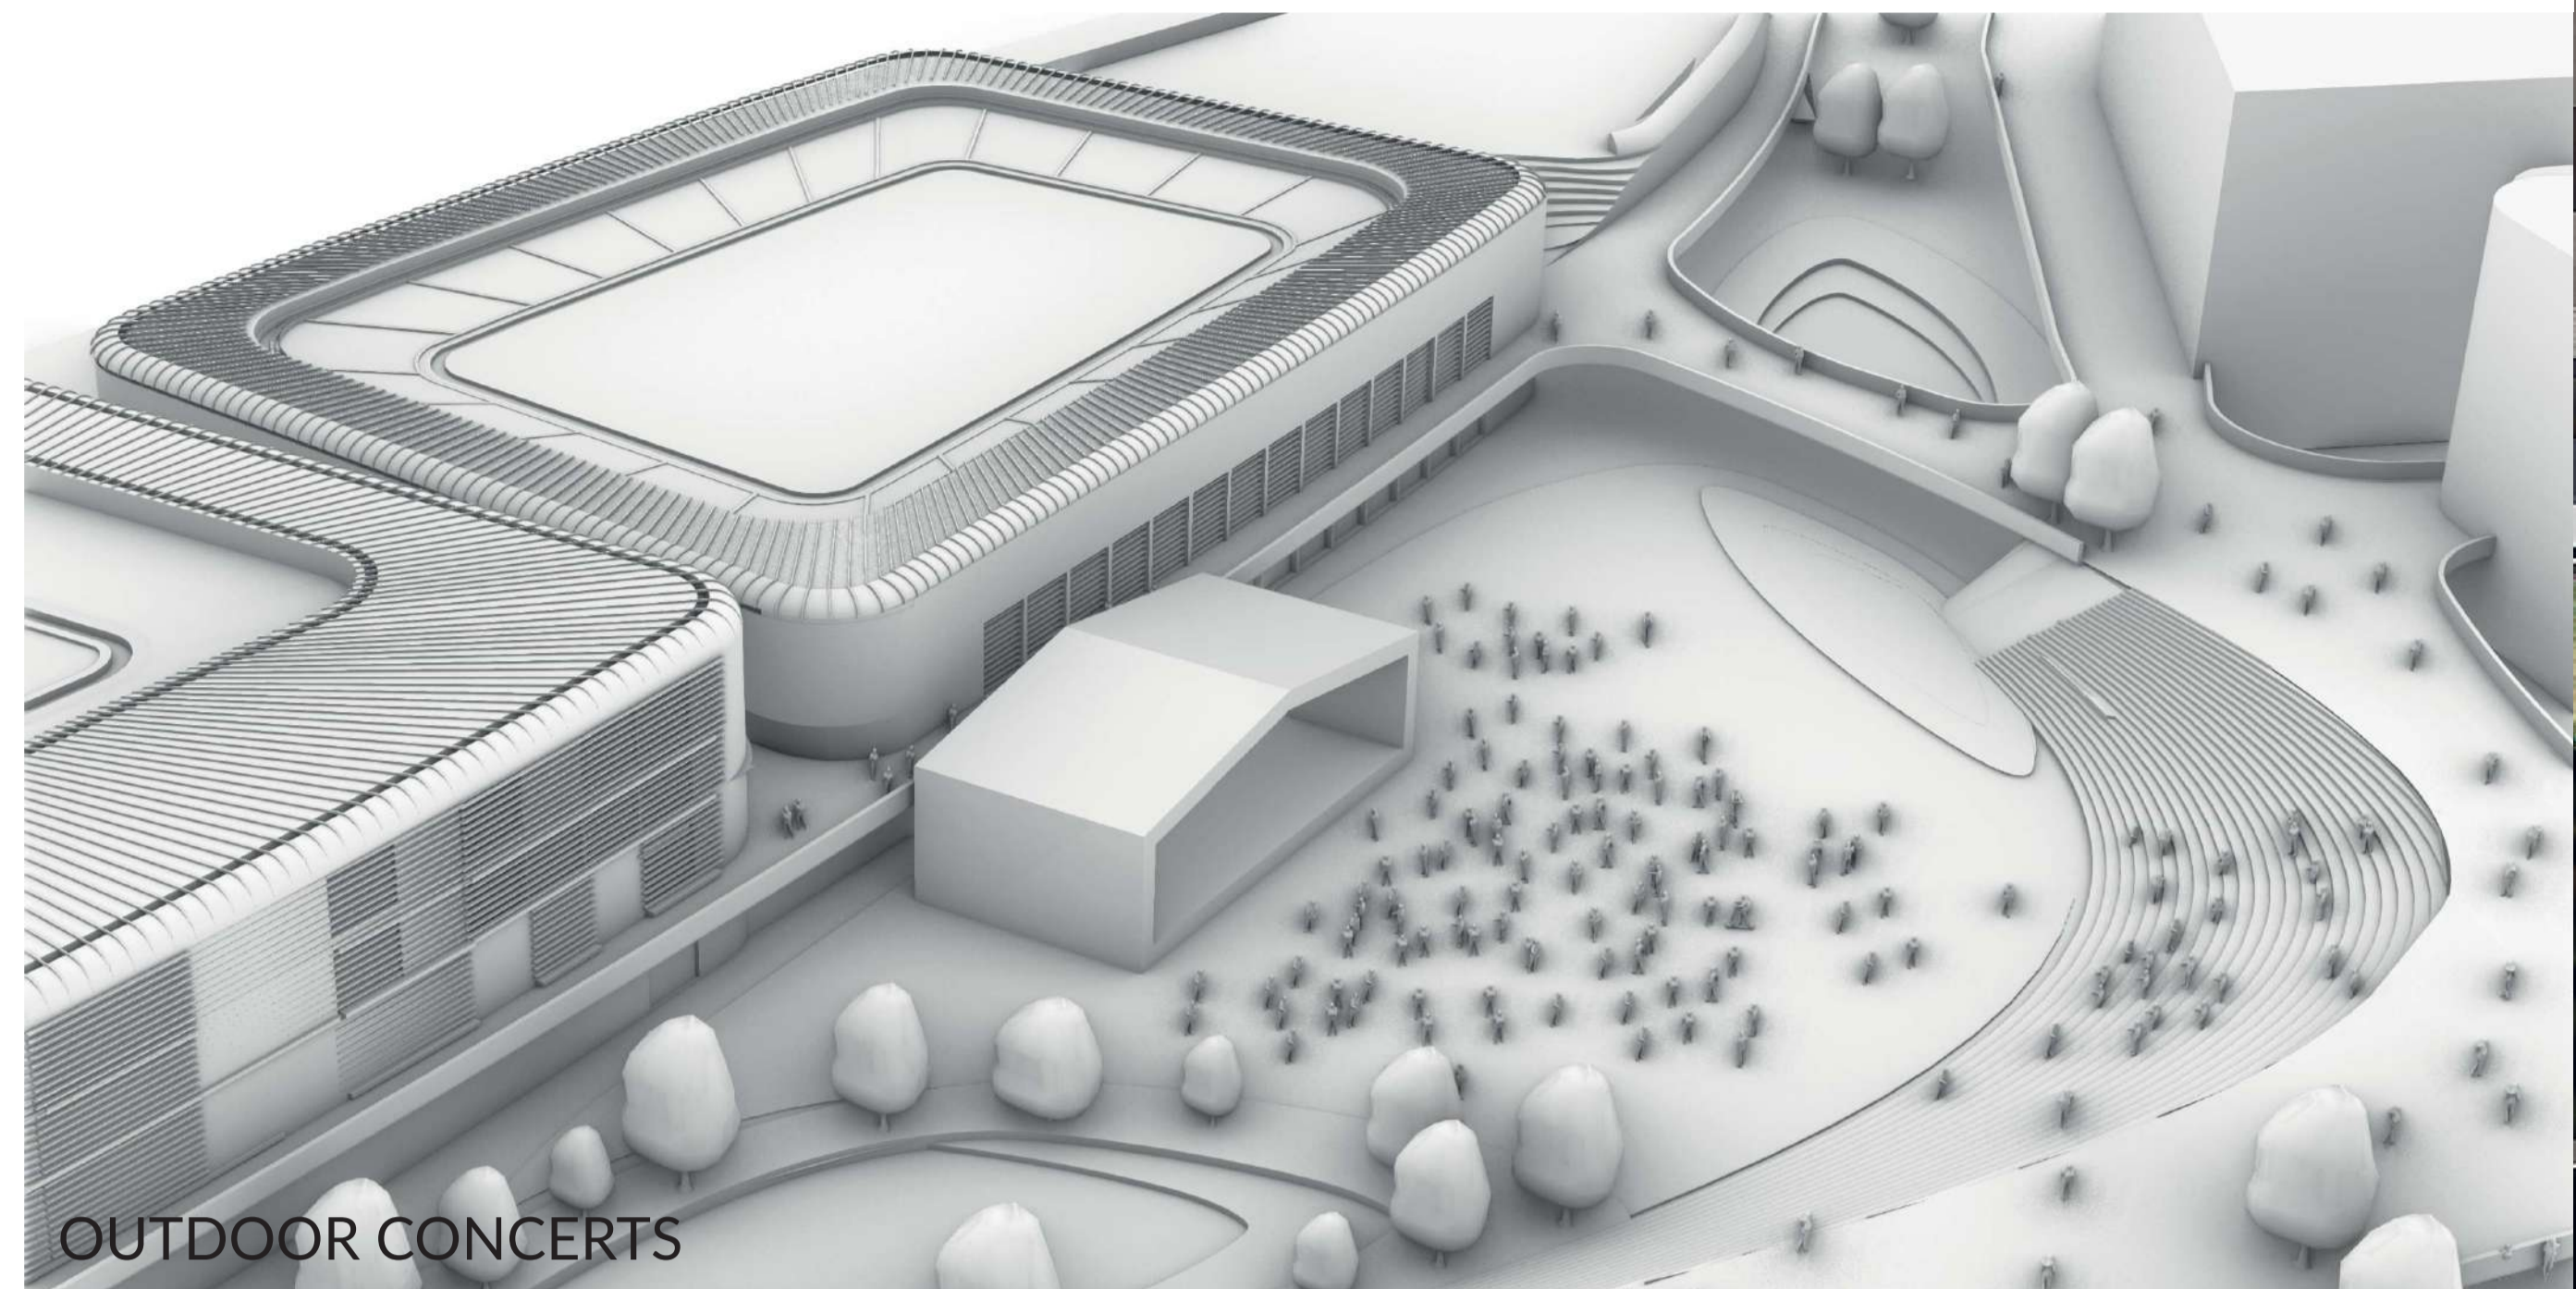

OUTDOOR CONCERTS

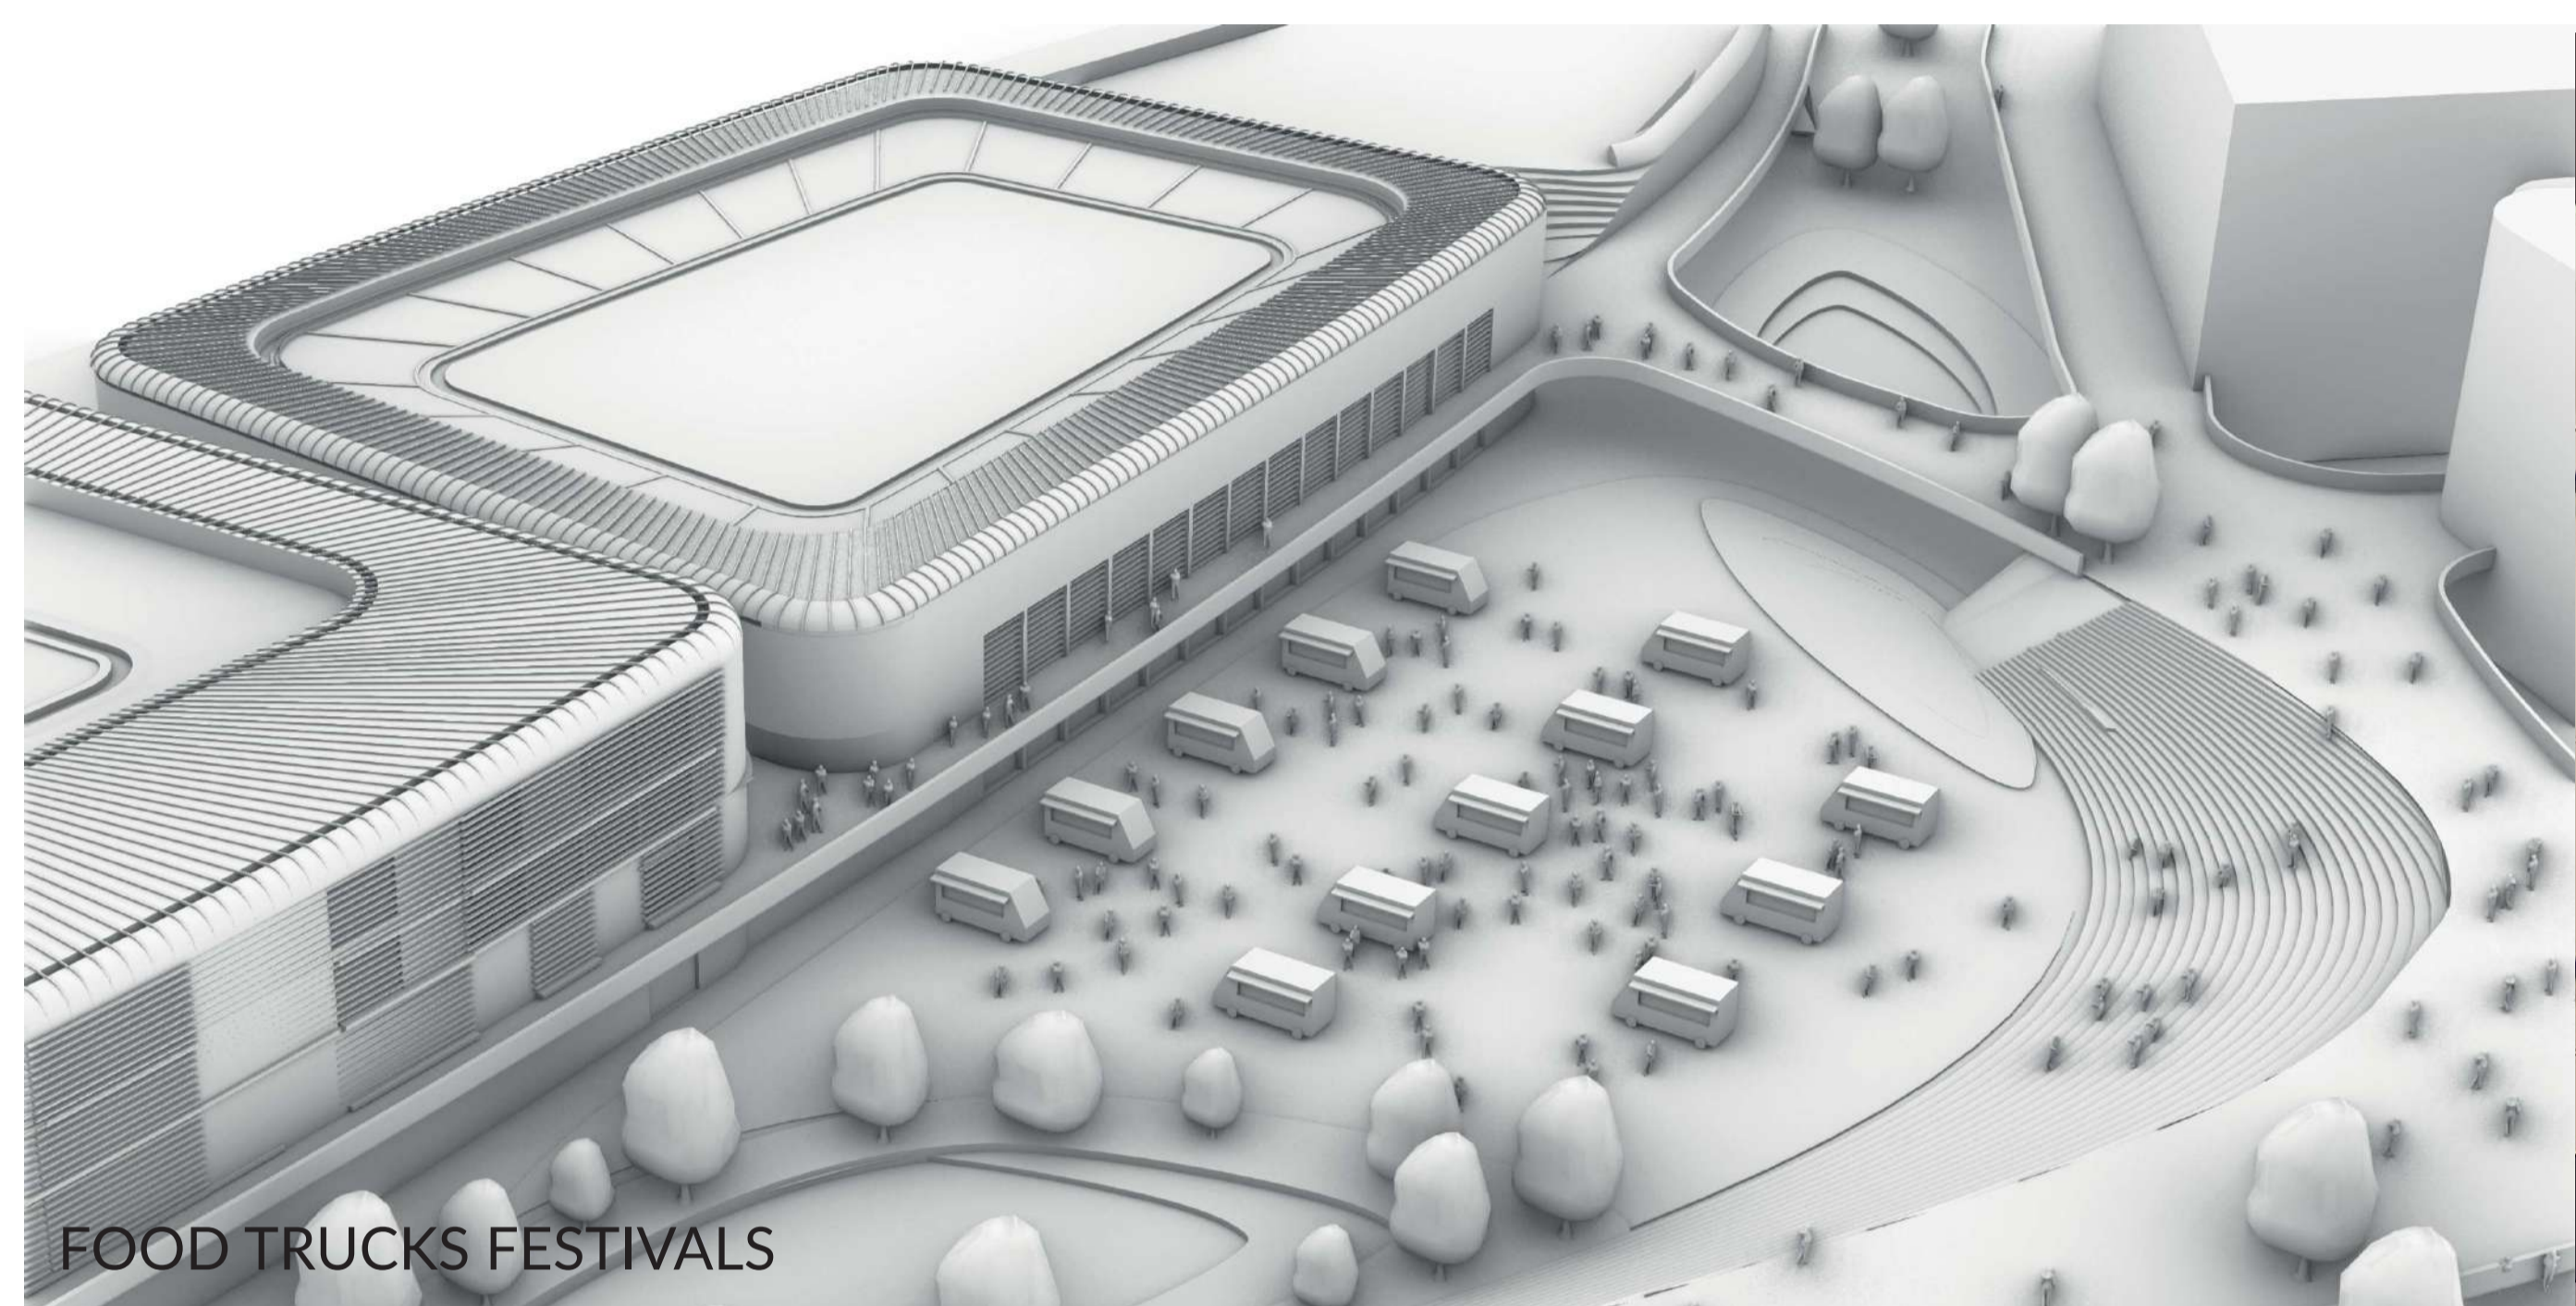

FOOD TRUCKS FESTIVALS

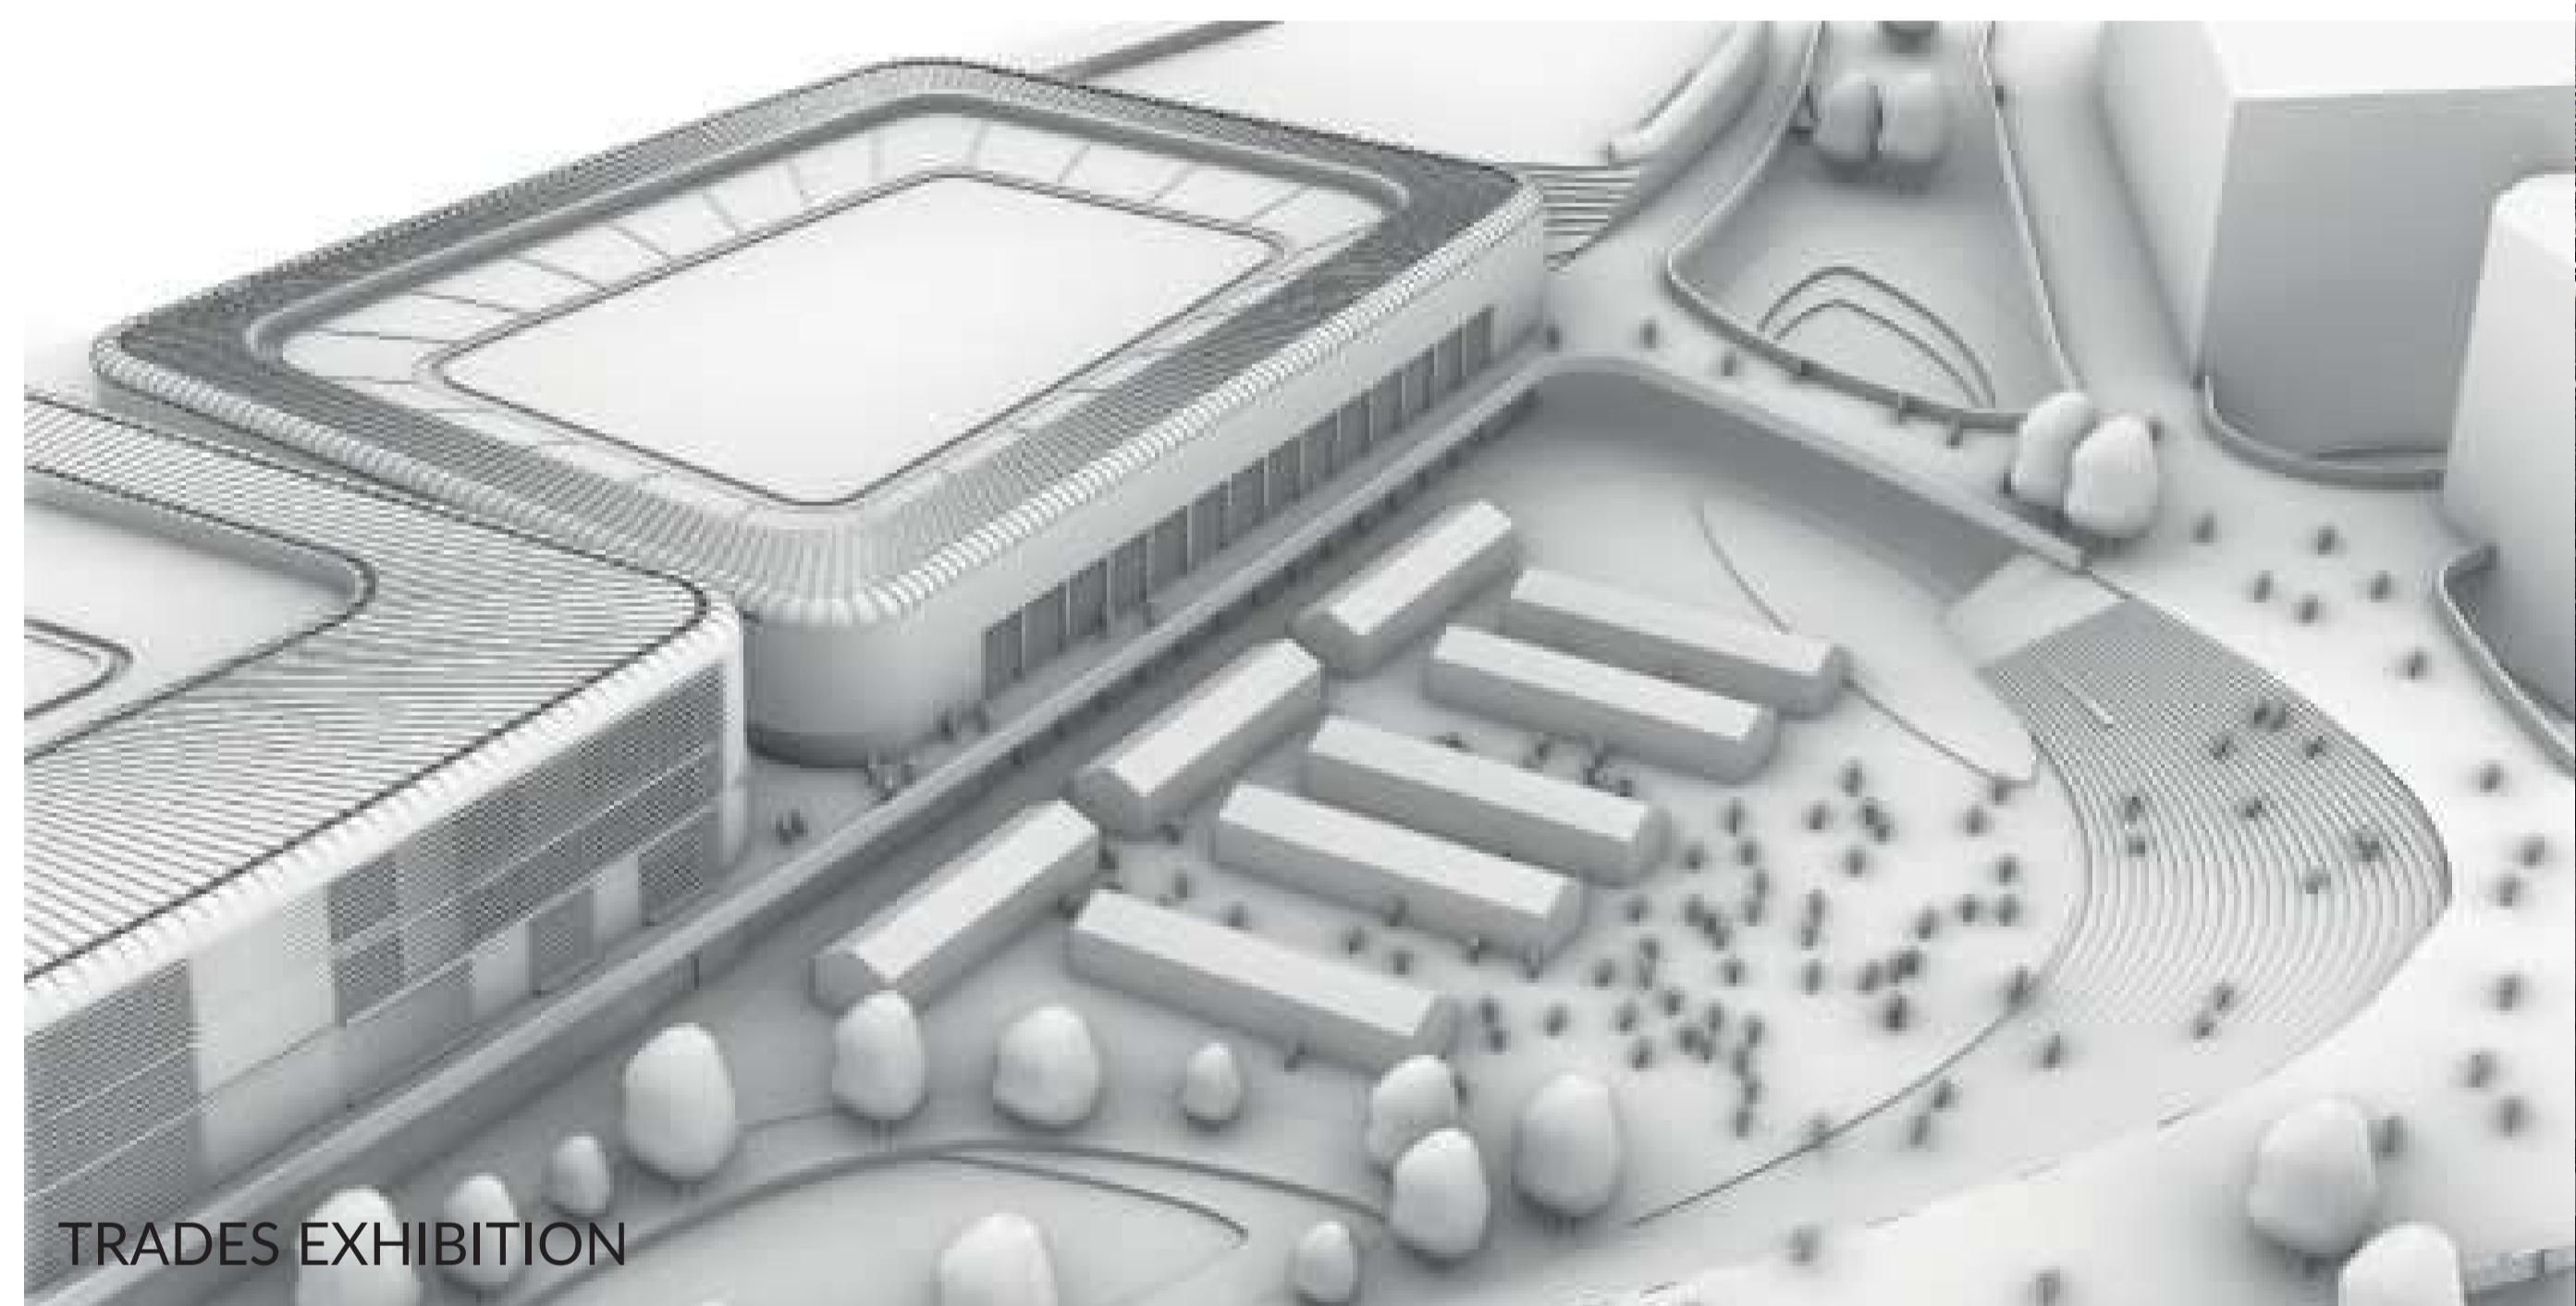

TRADES EXHIBITION



